

Appletree Residence



Architects: Plug-in Creations Architecture, LLC - 3762 W 11th Ave #239 - Eugene, Oregon 97402-3010 - info@plugin-creations.com

Plug-in Creations
http://www.plugin-creations.com
Project: 2003-060.arch.appletree

Approved:

Drw:
Rev:
2004.07.01

Title:

0000


PARCEL 1

S 89° 38'05" E 789.77'

PARCEL 2
5.0 ACRES

PARCEL 3

S 89° 38'05" E 756.70'

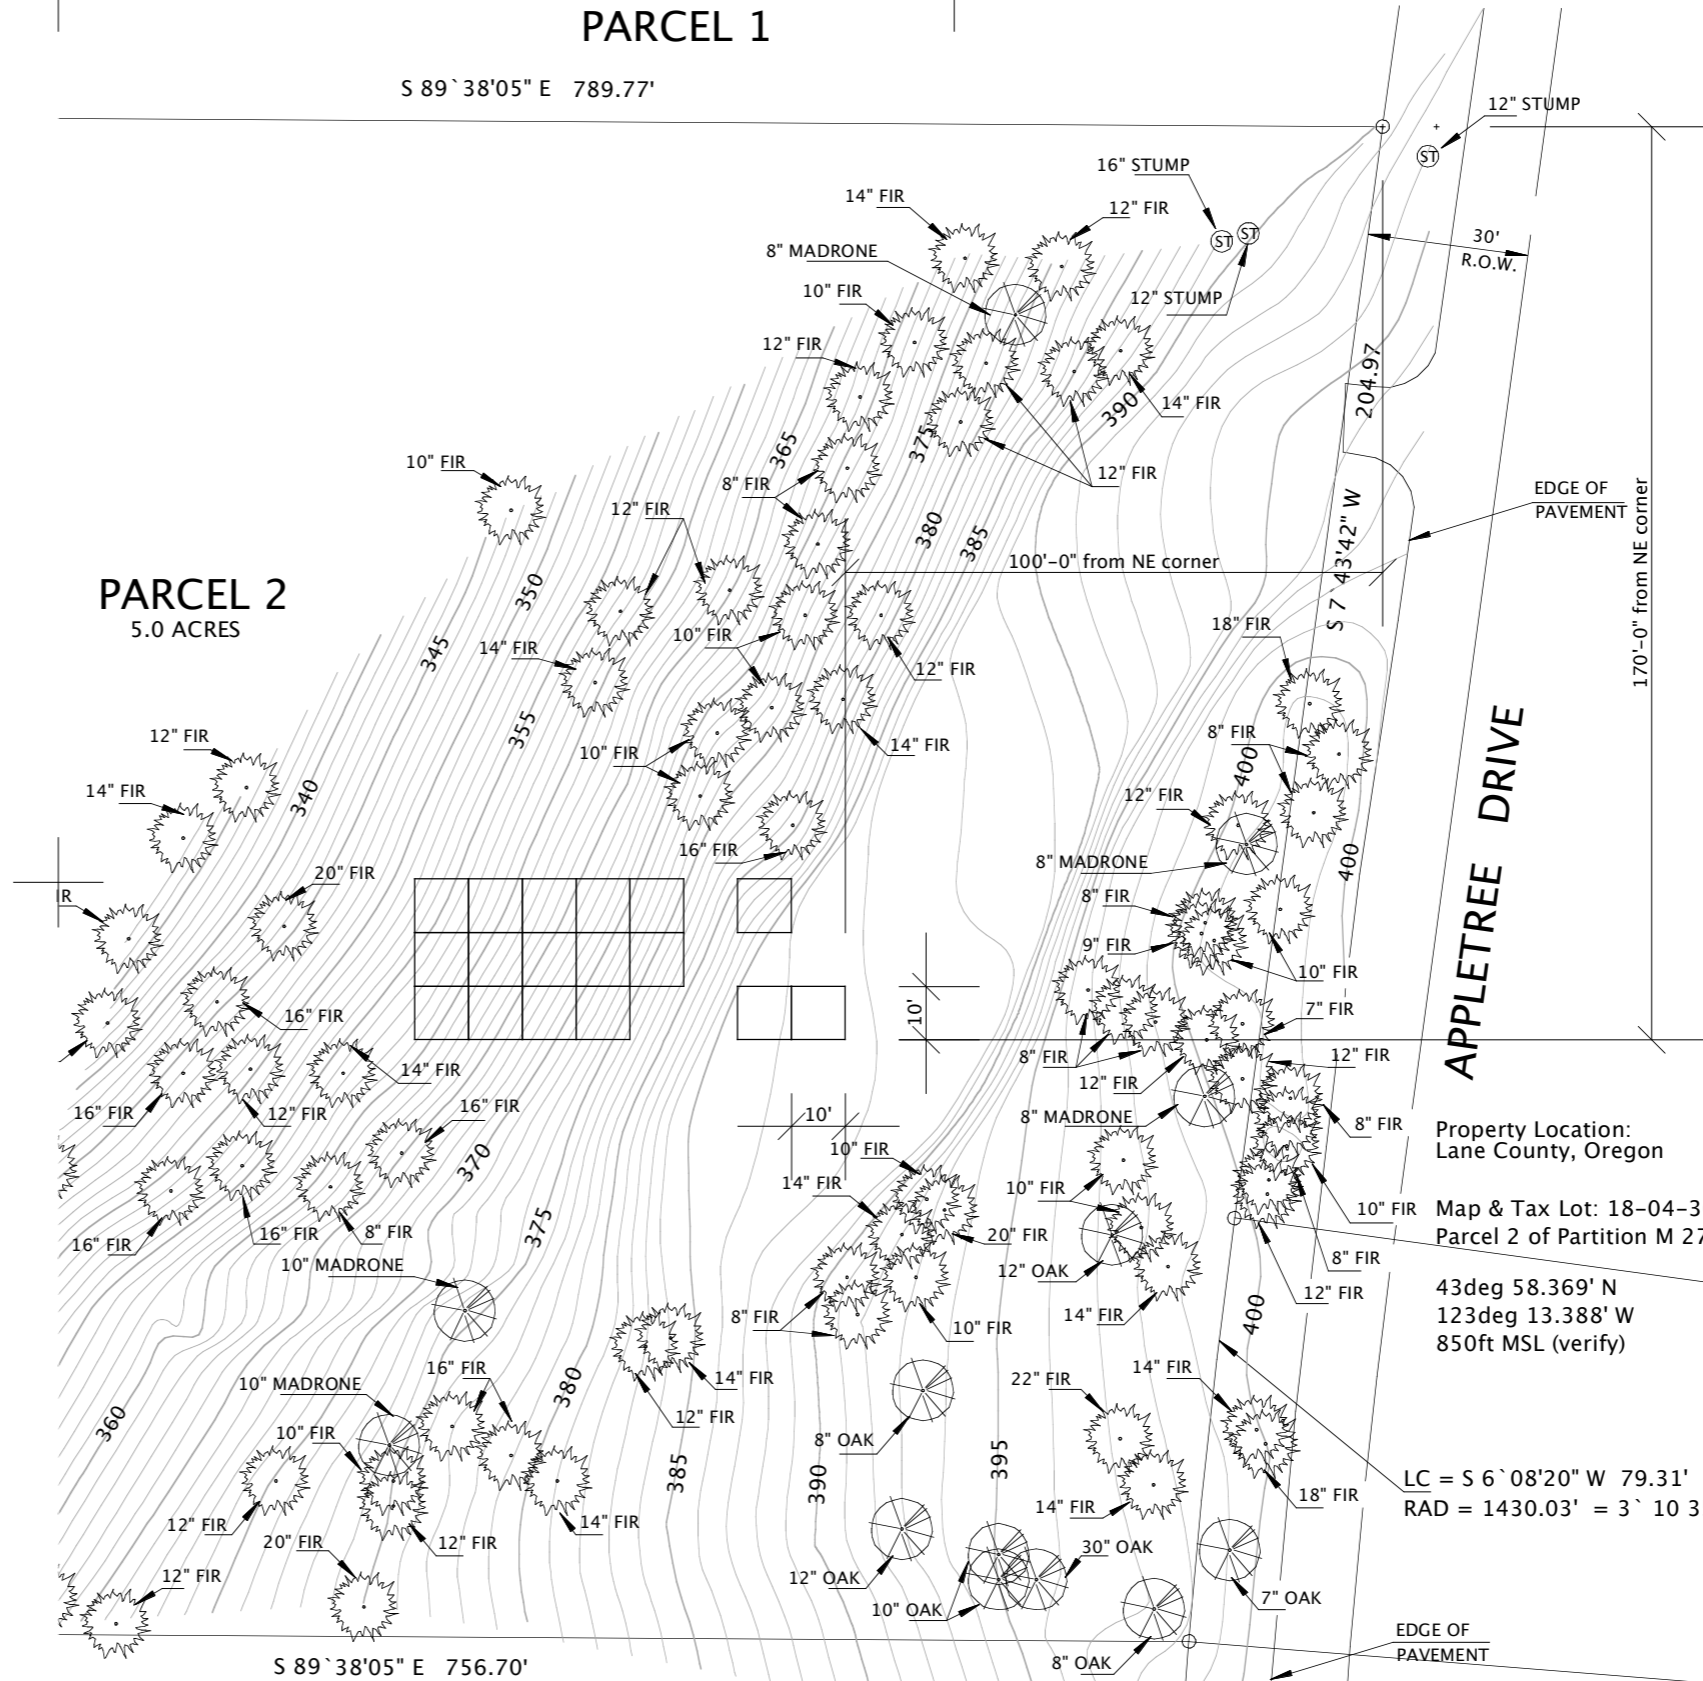

12" STUMP
30' R.O.W.
EDGE OF PAVEMENT
170'-0" from NE corner
APPLETREE DRIVE
EDGE OF PAVEMENT

Property Location:
Lane County, Oregon
Map & Tax Lot: 18-04-30-00-02702
Parcel 2 of Partition M 27-77
43deg 58.369' N
123deg 13.388' W
850ft MSL (verify)

LC = S 6° 08'20" W 79.31'
RAD = 1430.03' = 3' 10 35"








Project: 2003-060.arch.appletree
www.plugin-creations.com
Plugin Creations

Approved:
Consultant:
POAGE Engineering
990 Obie St.
PO Box 2527
Eugene, OR 97402
(541) 485-4505

Drw:
Rev:
Date:

Site Plan

001

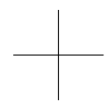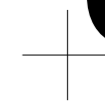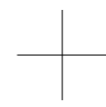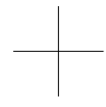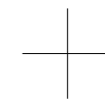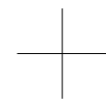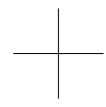


SECTION 2

SECTION 4

SECTION 2

SECTION 4

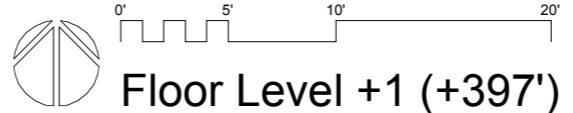


Project: 2003-060.arch.appletree
<http://www.plugin-creations.com>
Plugin Creations

Approved:

Drw:
 Rev:
 Date:

Plan View
 Level +1

002

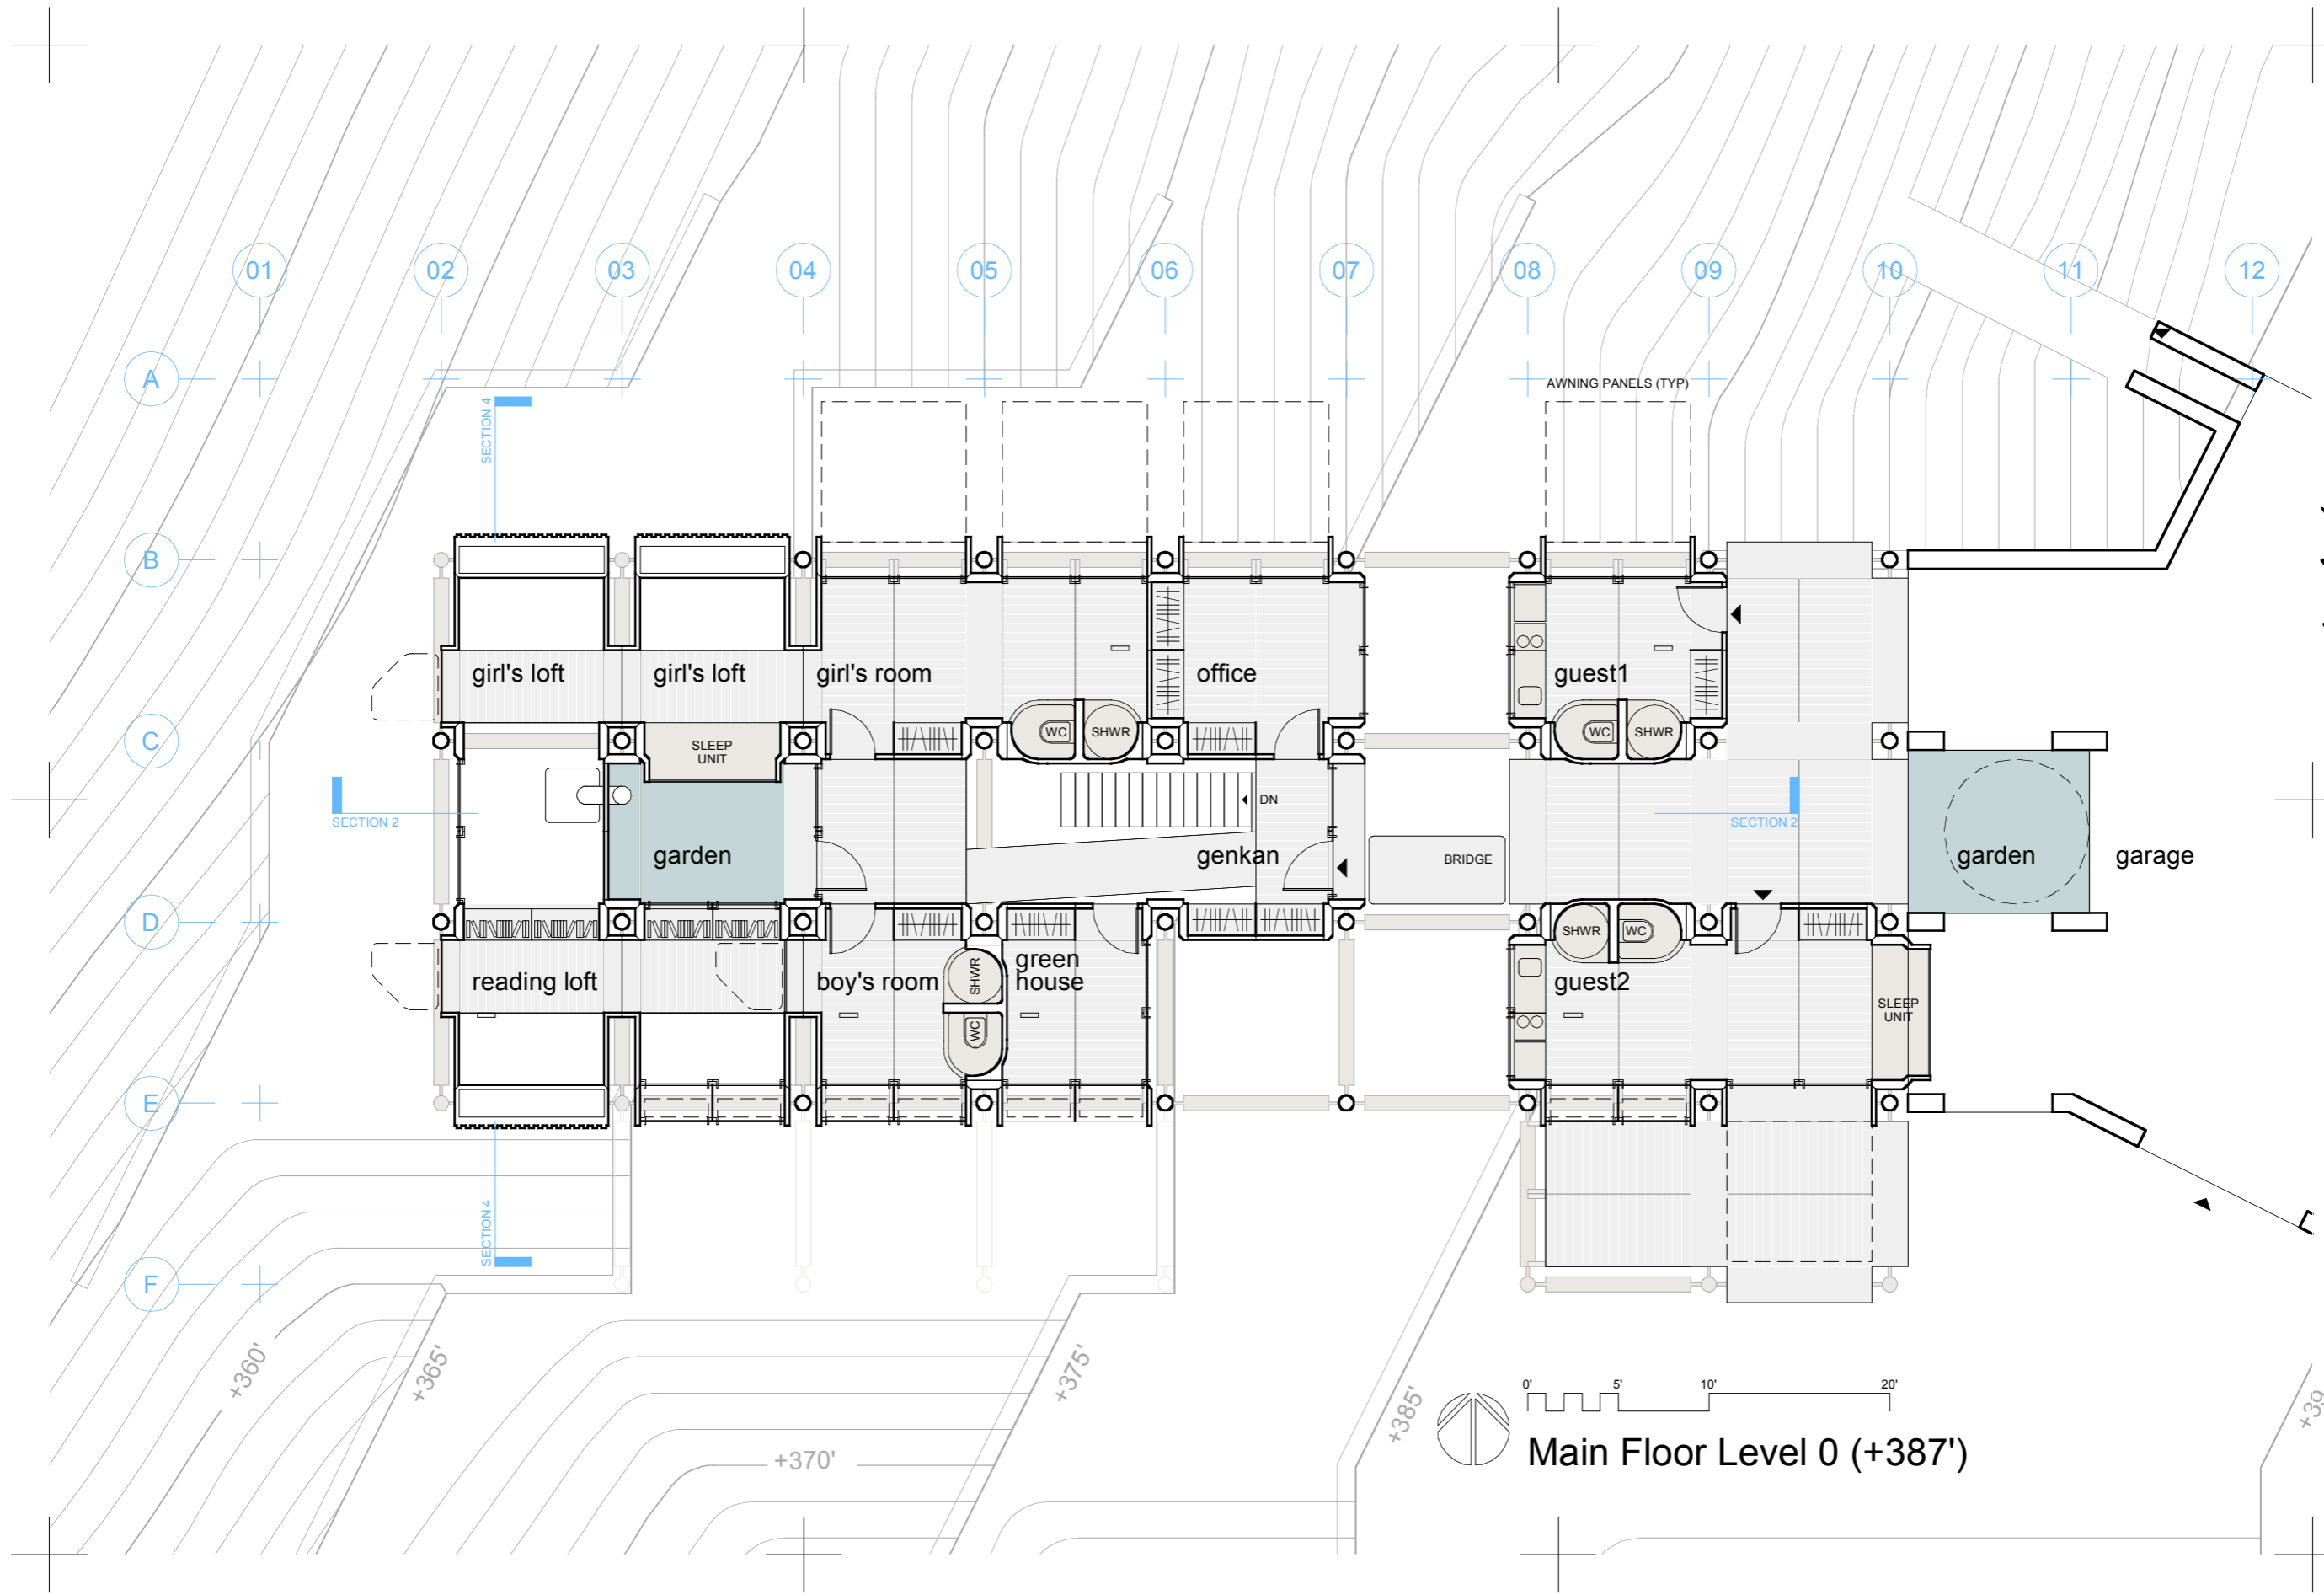

Plug-in Creations
 www.plugin-creations.com
 Project: 2003-060.arch.appletree




Approved:

Drw:
Rev:
Date:

Plan View
Level 0

003

Main Floor Level 0 (+387')

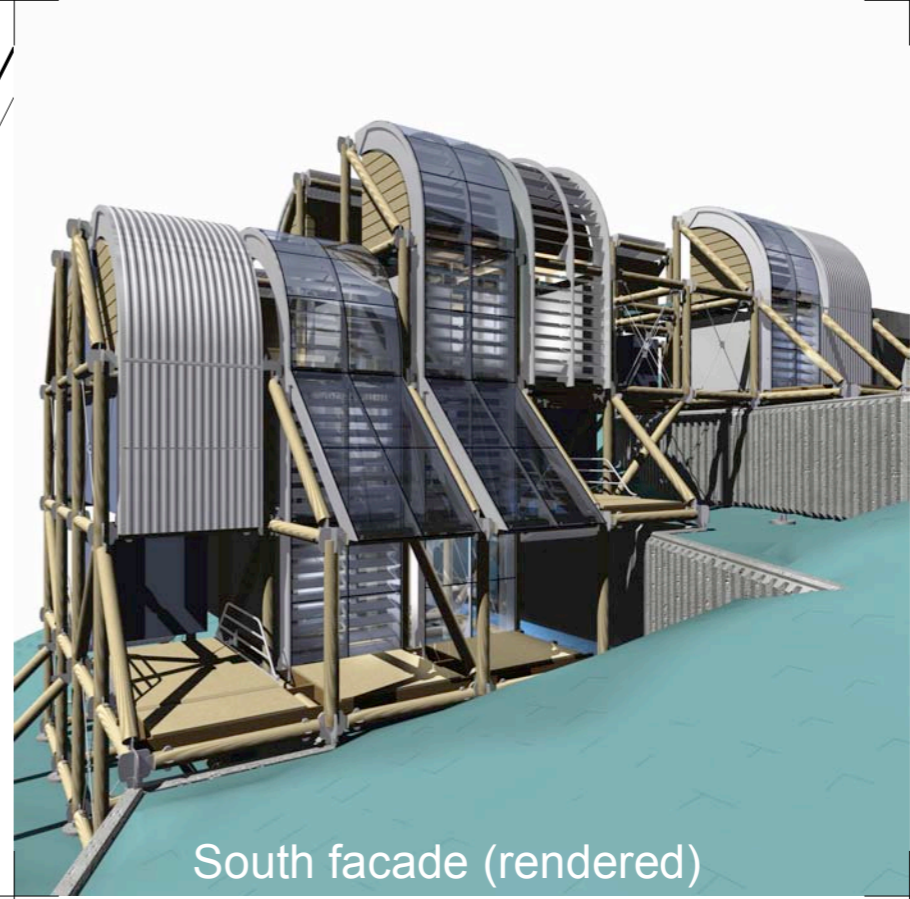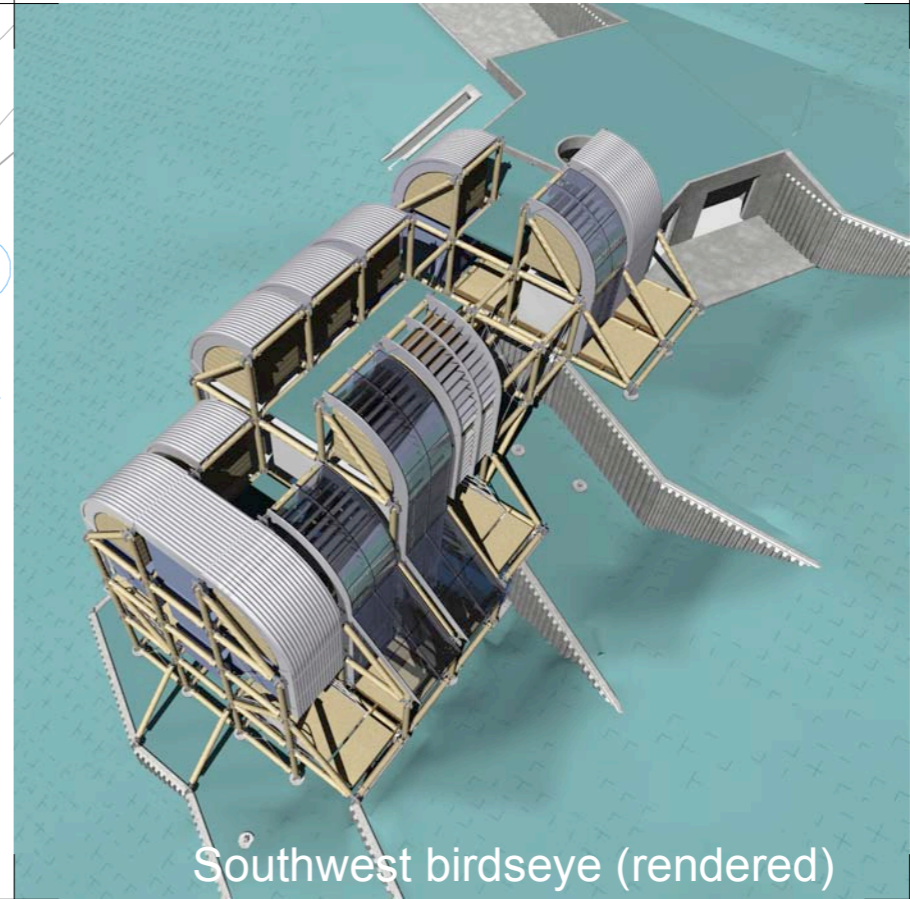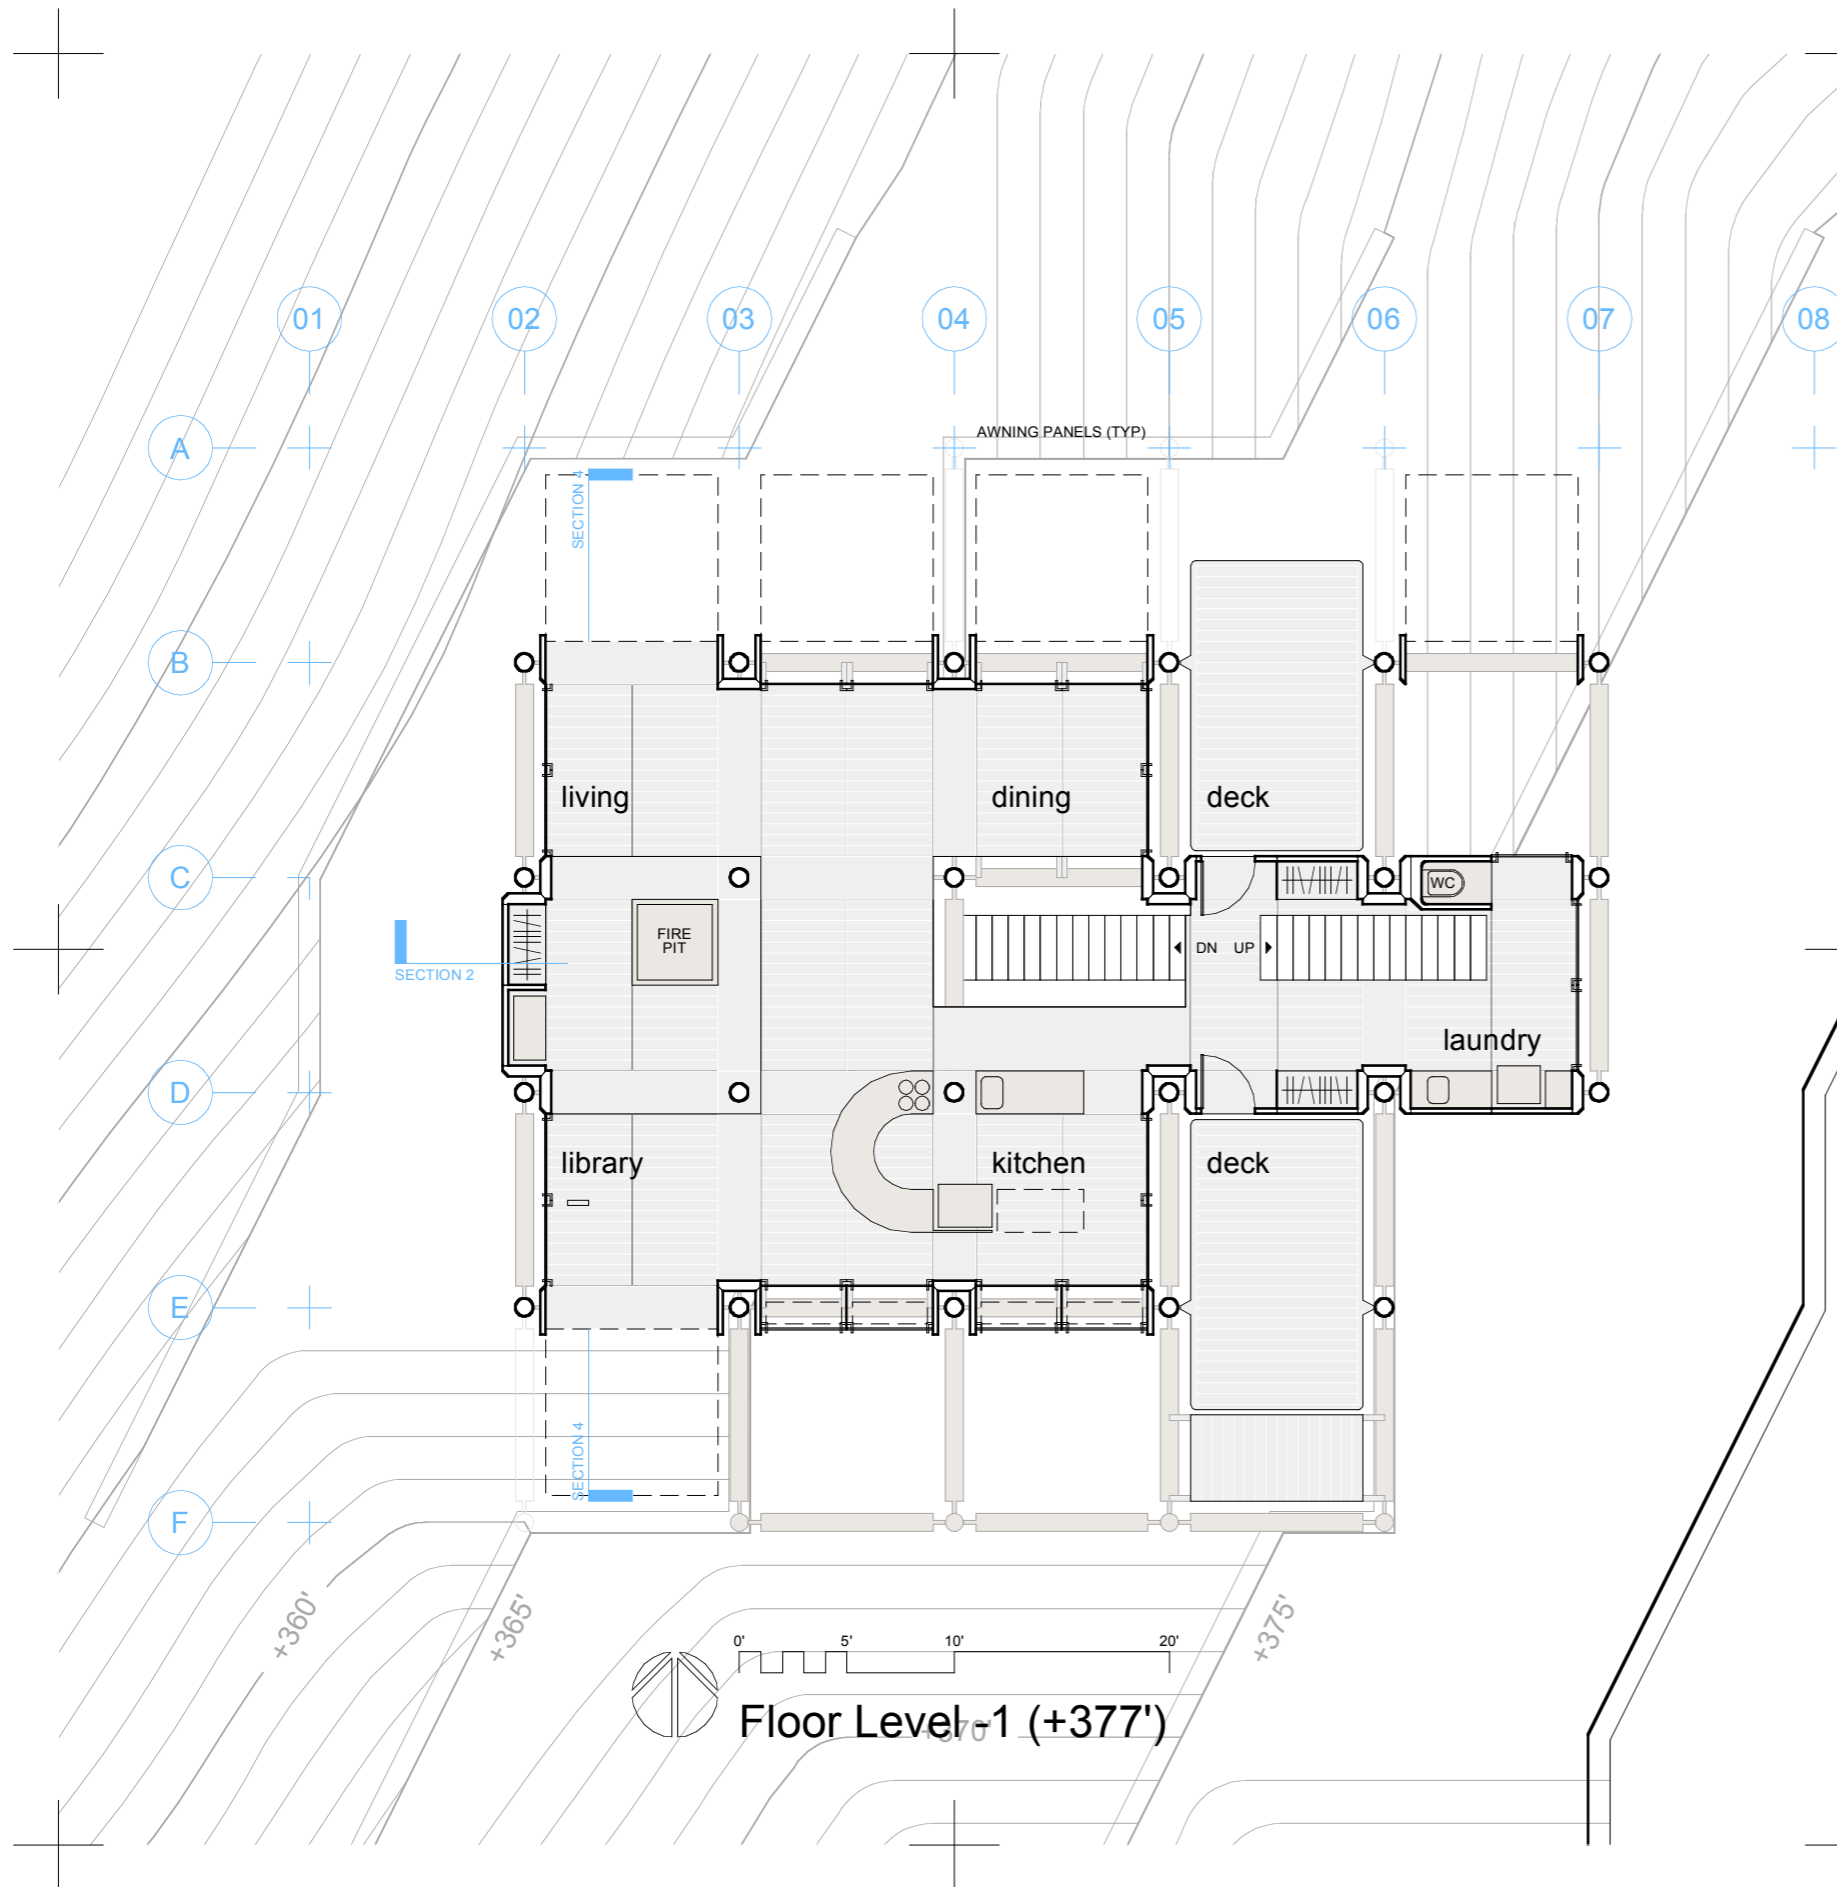

Project: 2003-060.arch.appletree

www.plugin-creations.com




Plugin Creations

Approved:

Drw:
Rev:
Date:

Plan View
Level-1

004

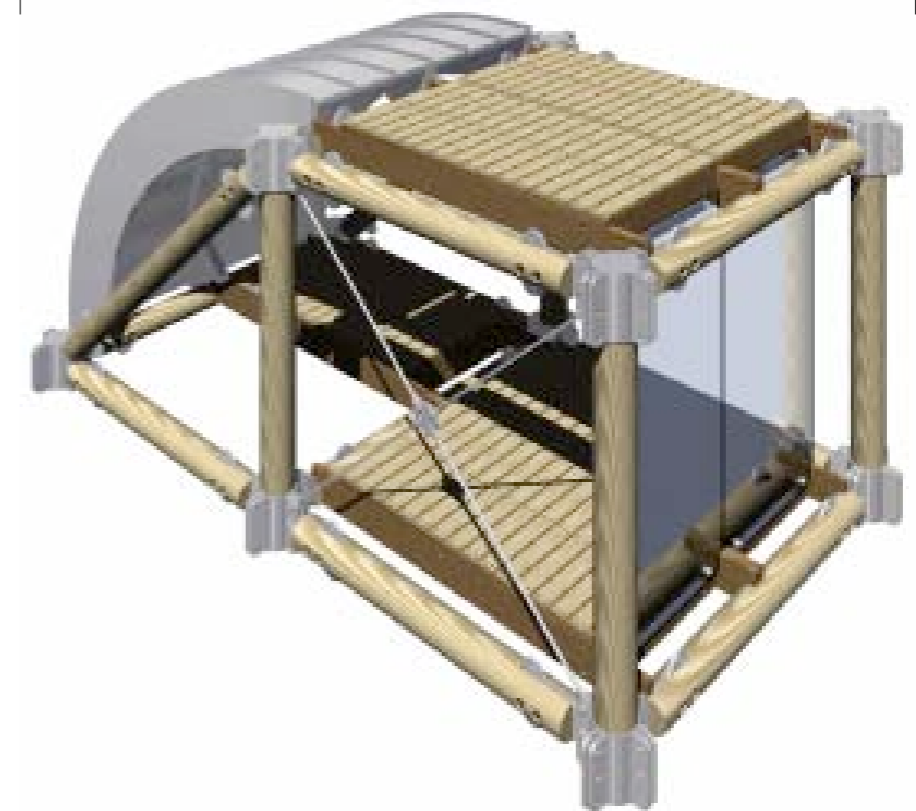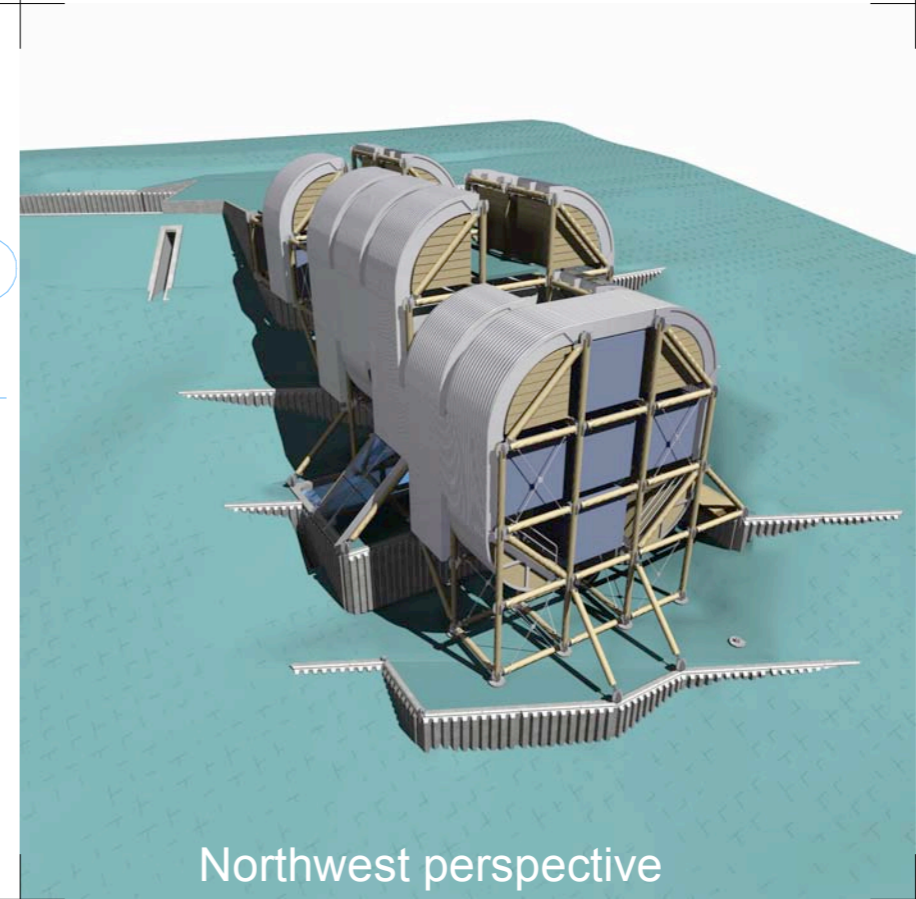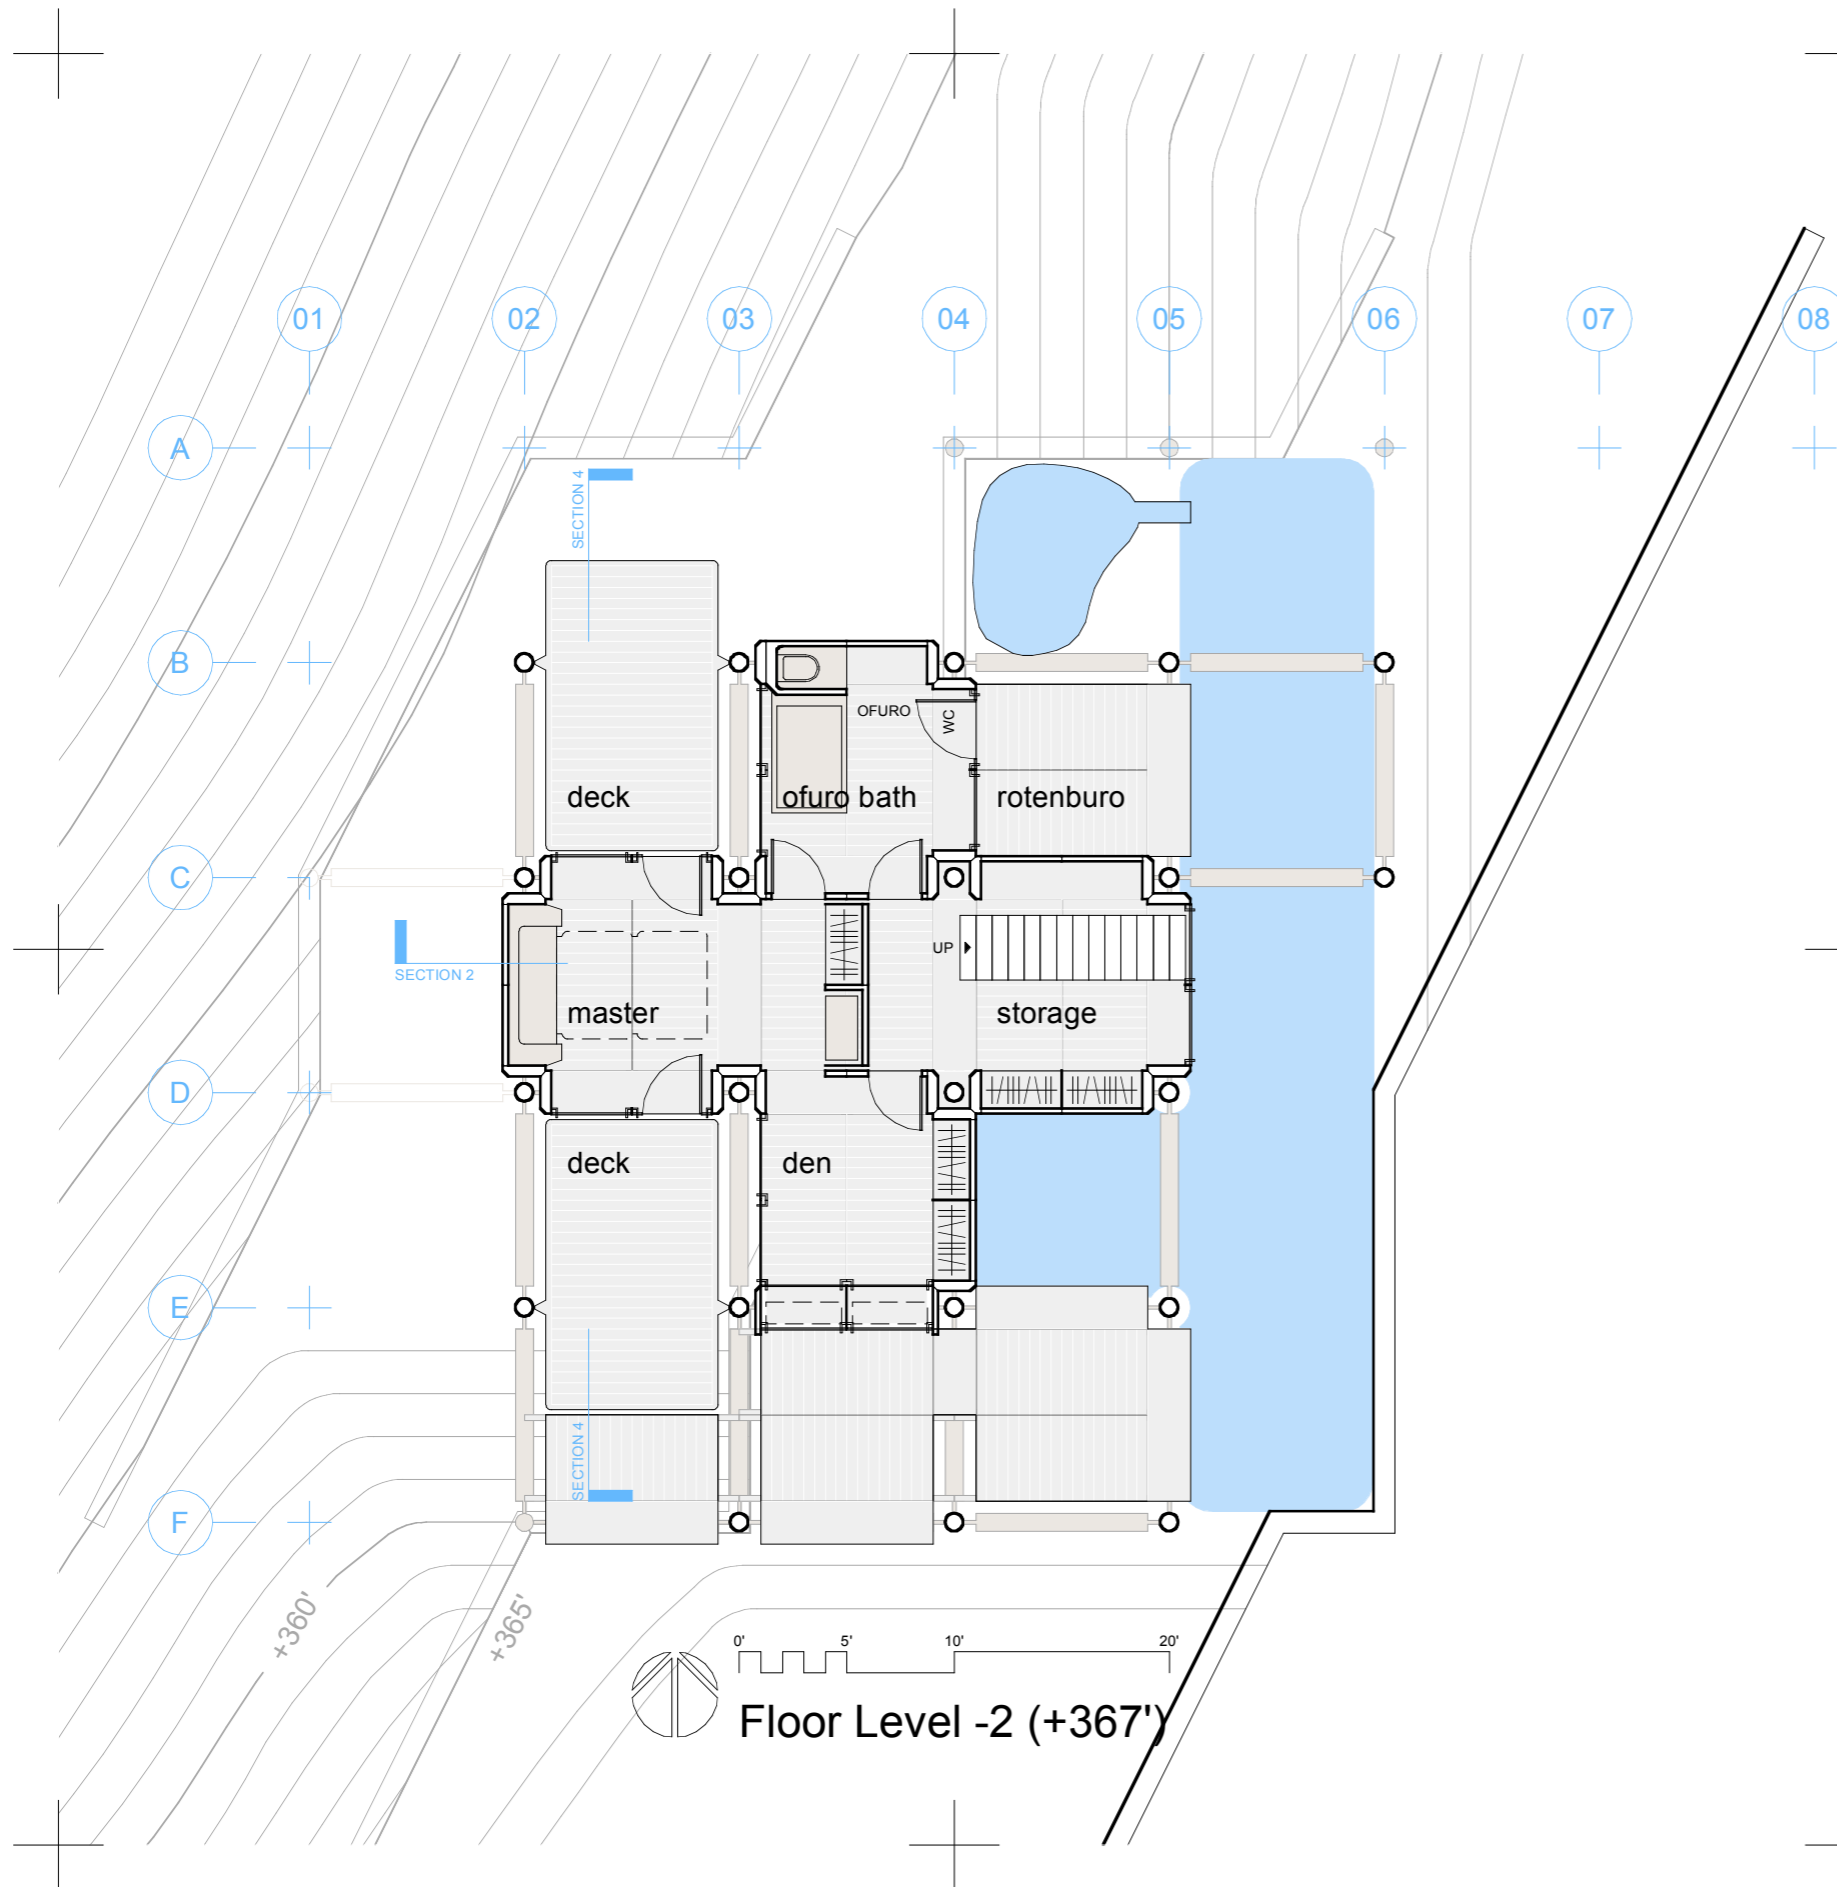


Project: 2003-060.arch.appletree
<http://www.plugin-creations.com>
Plugin Creations

Approved:

Drw:
 Rev:
 Date:

Plan View
 Level-2

005

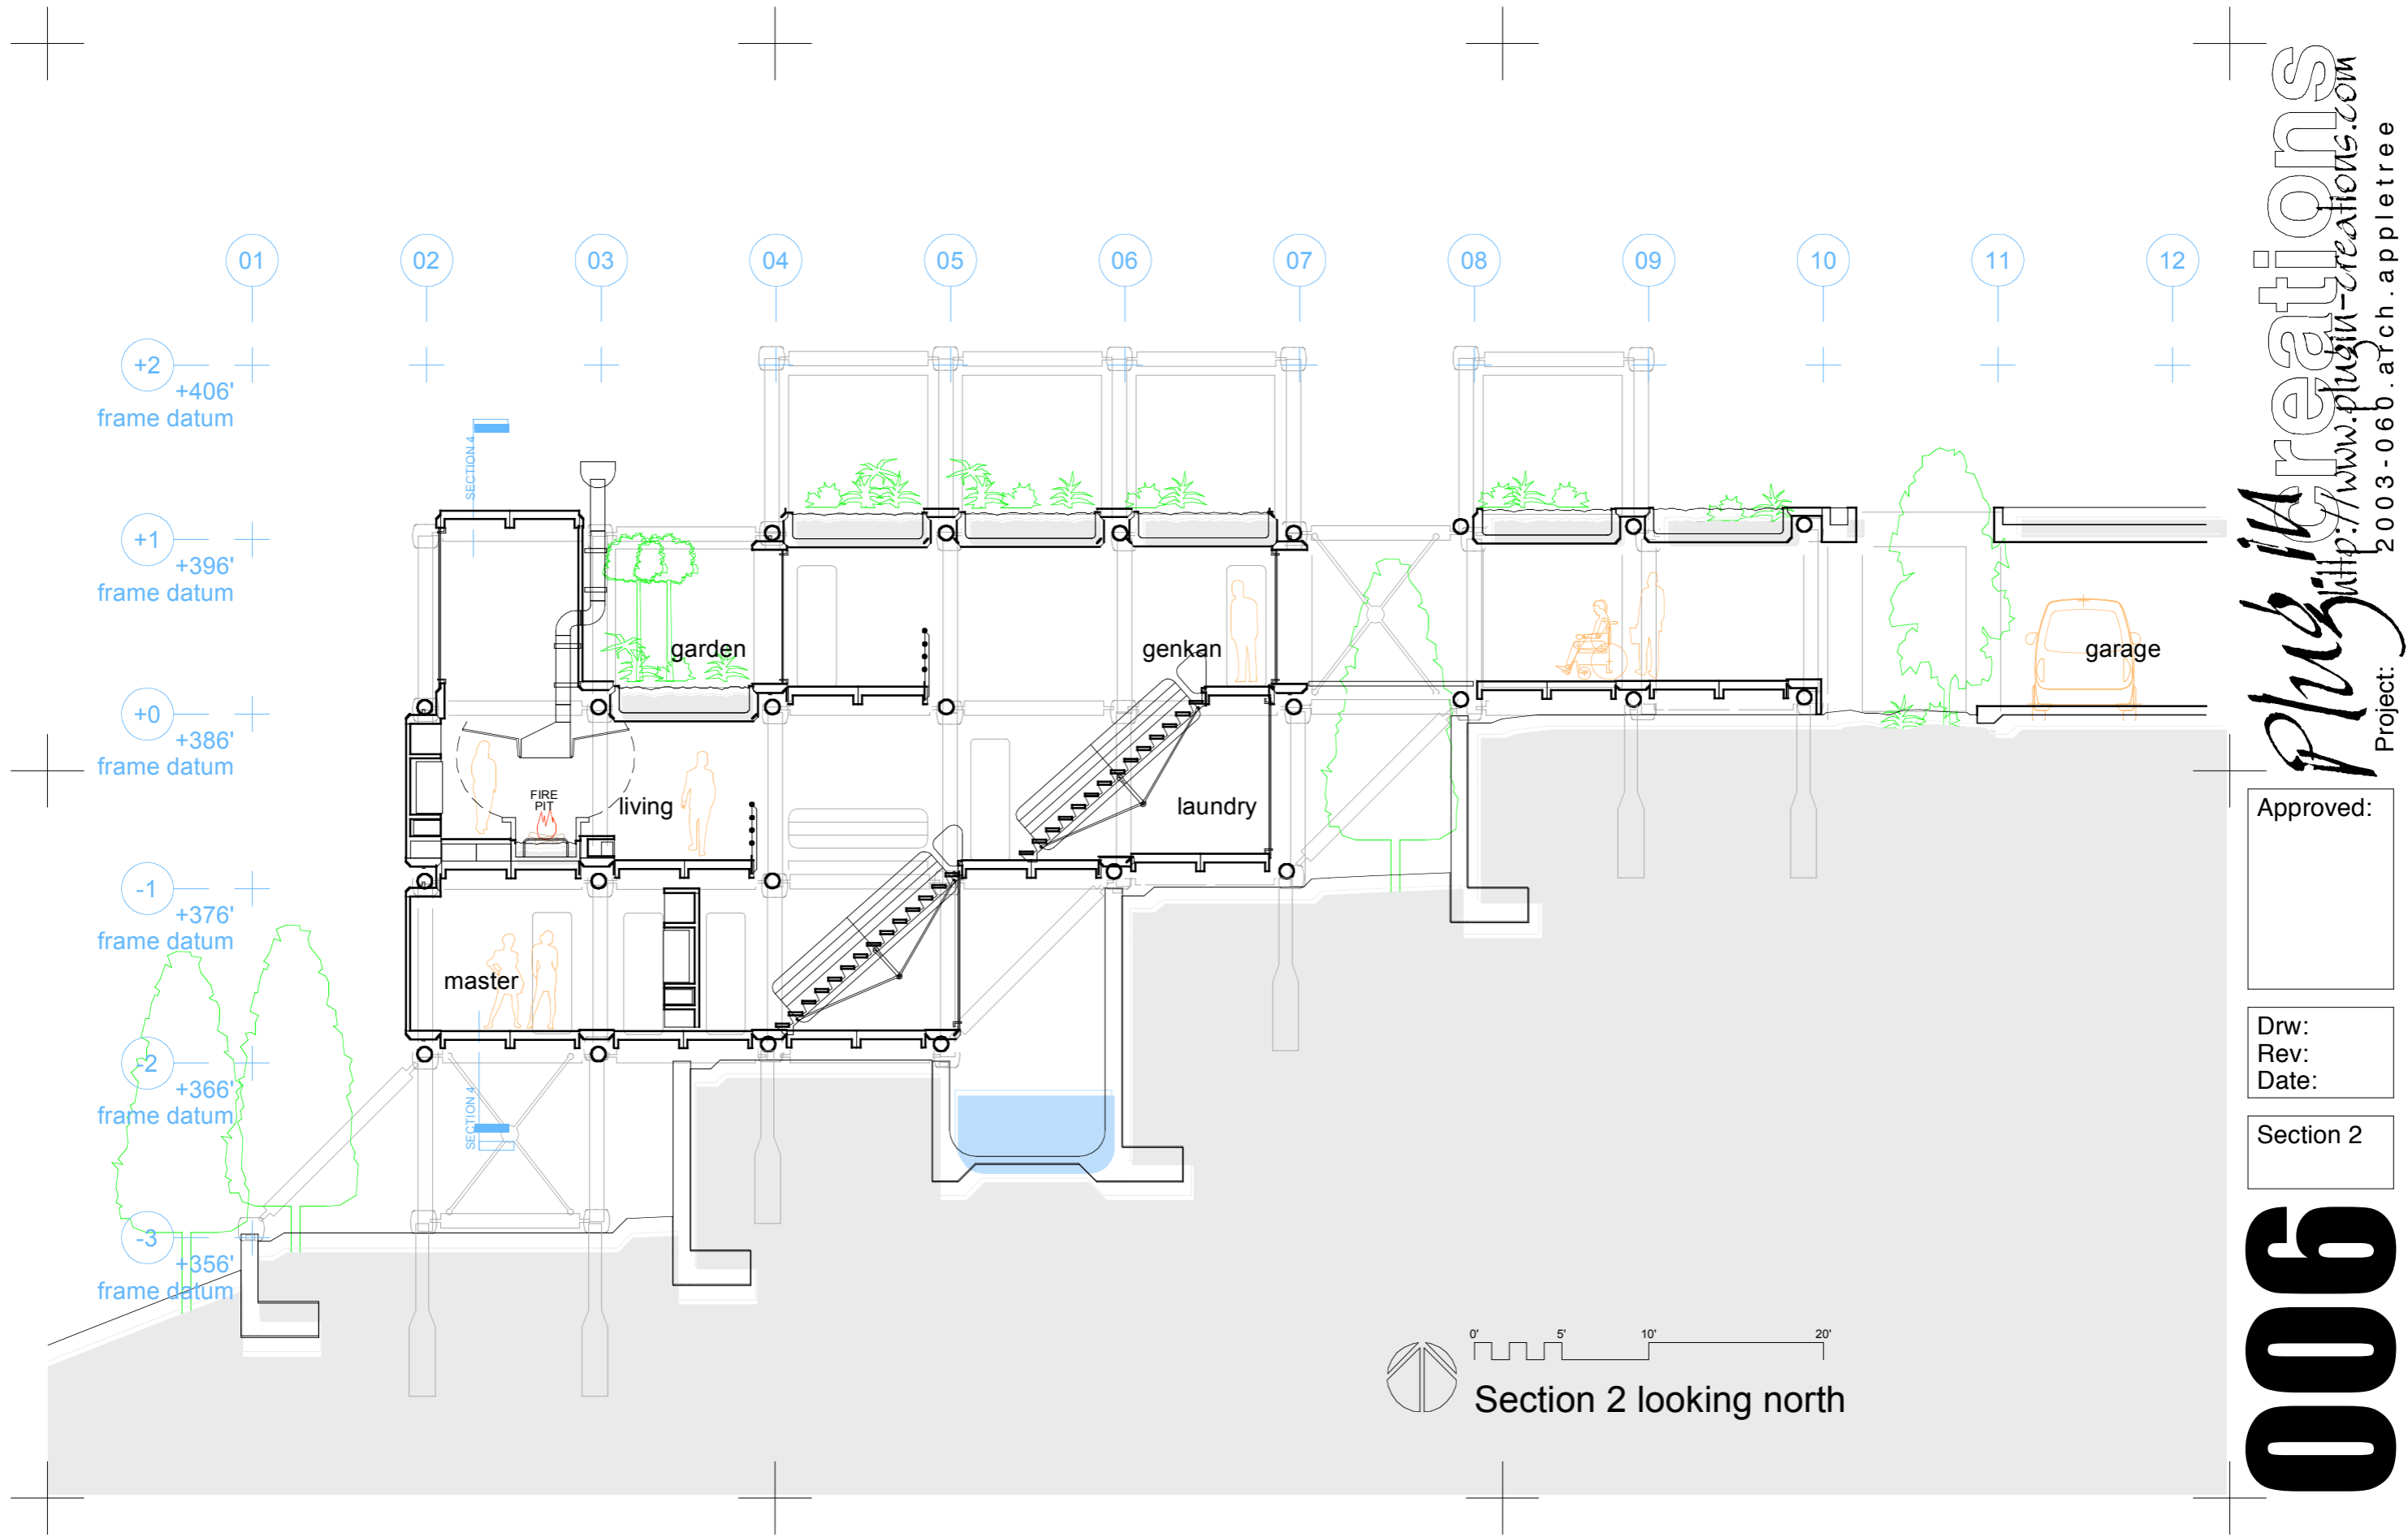


Plug in creations
<http://www.plug-in-creations.com>
 Project: 2003-060.arch.appletree

Approved:

Drw:
 Rev:
 Date:


Section 2

006

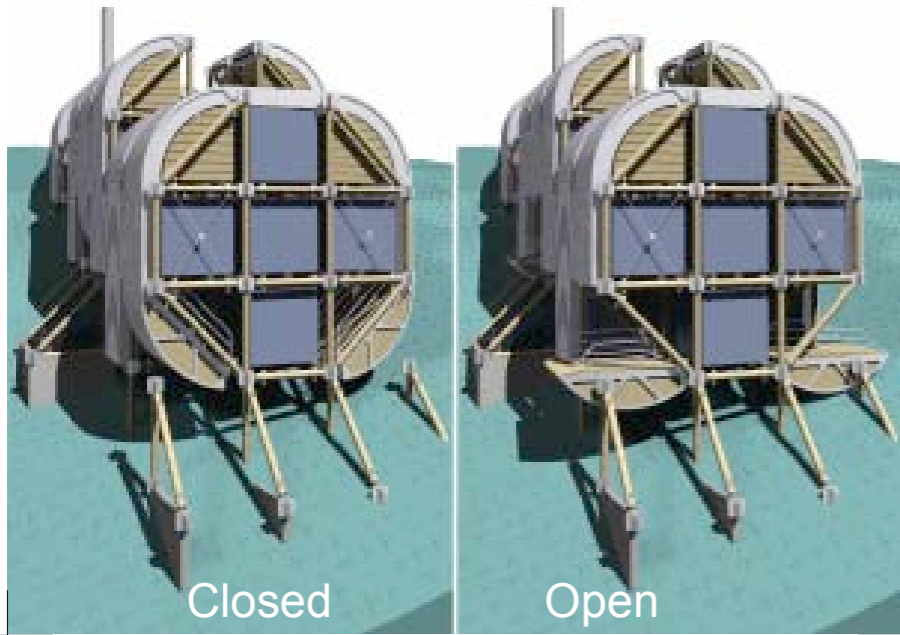

Closed

Open

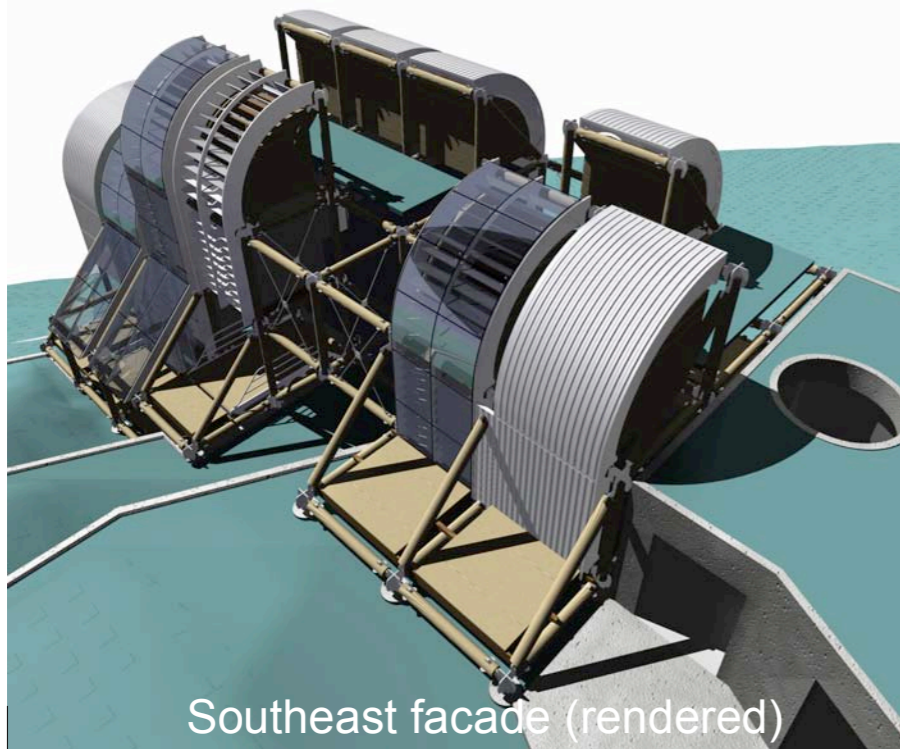

Southeast facade (rendered)

+2
+406'
frame datum


+1
+396'
frame datum

+0
+386'
frame datum

-1
+376'
frame datum

-2
+366'
frame datum

-3
+356'
frame datum

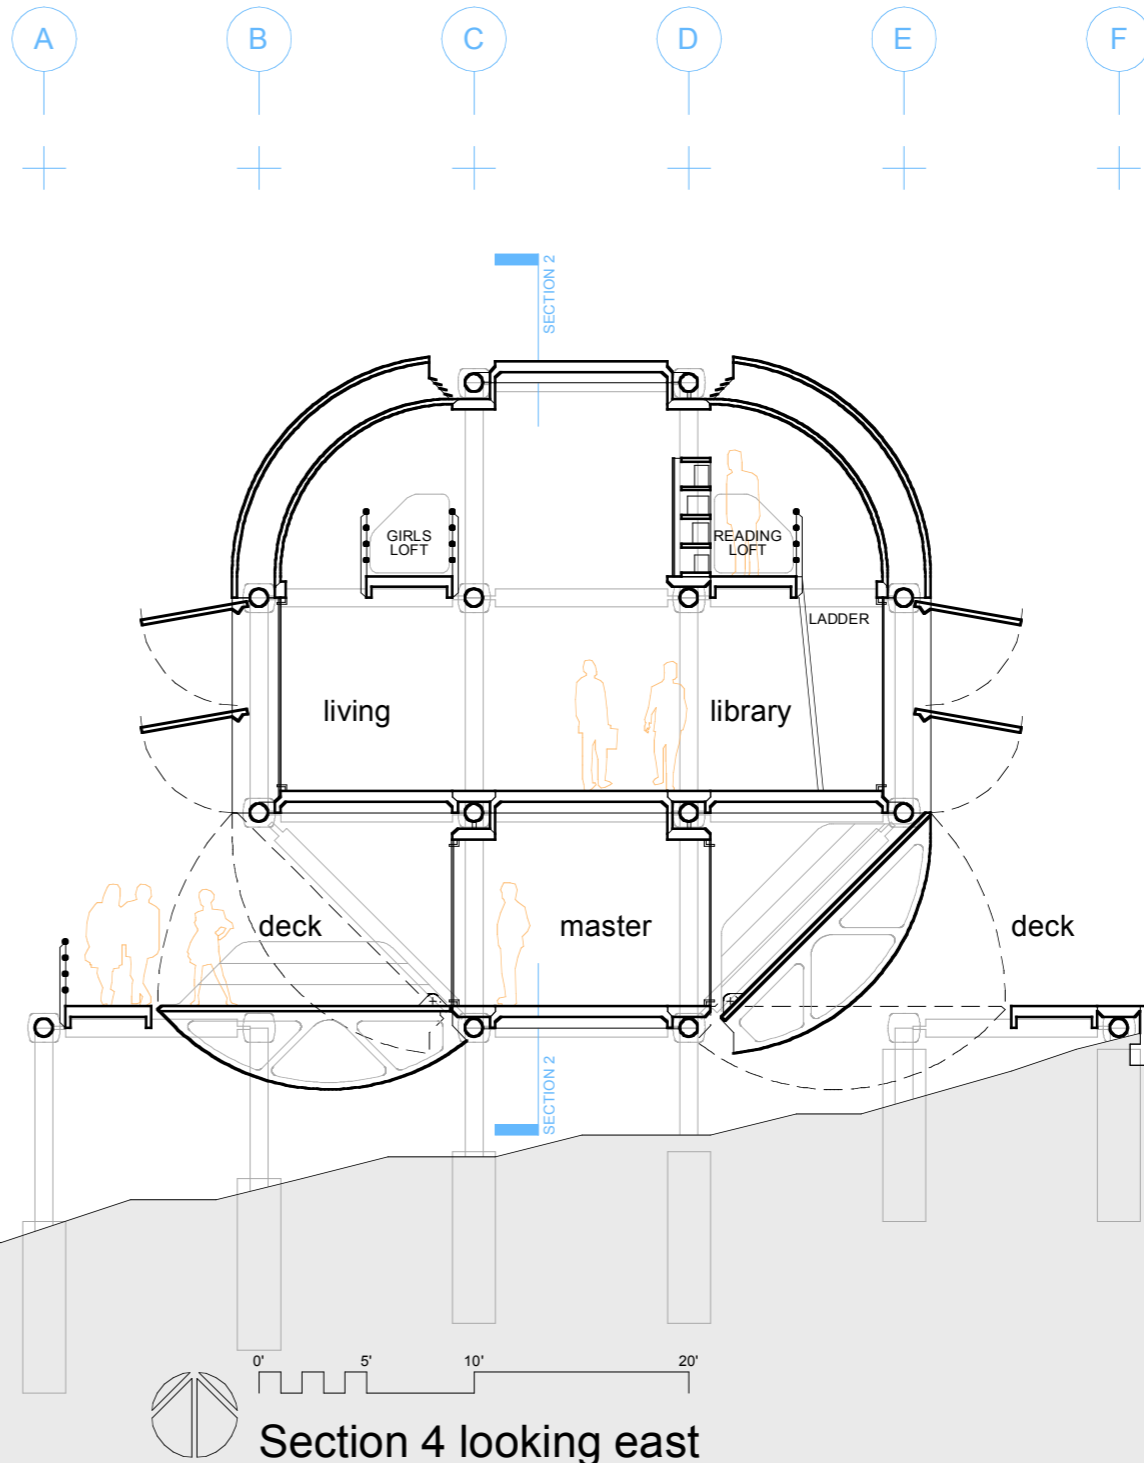

Section 4 looking east

Approved:

Drw:
Rev:
Date:

Section 4