


plan 01

One room (studio)


2 modules

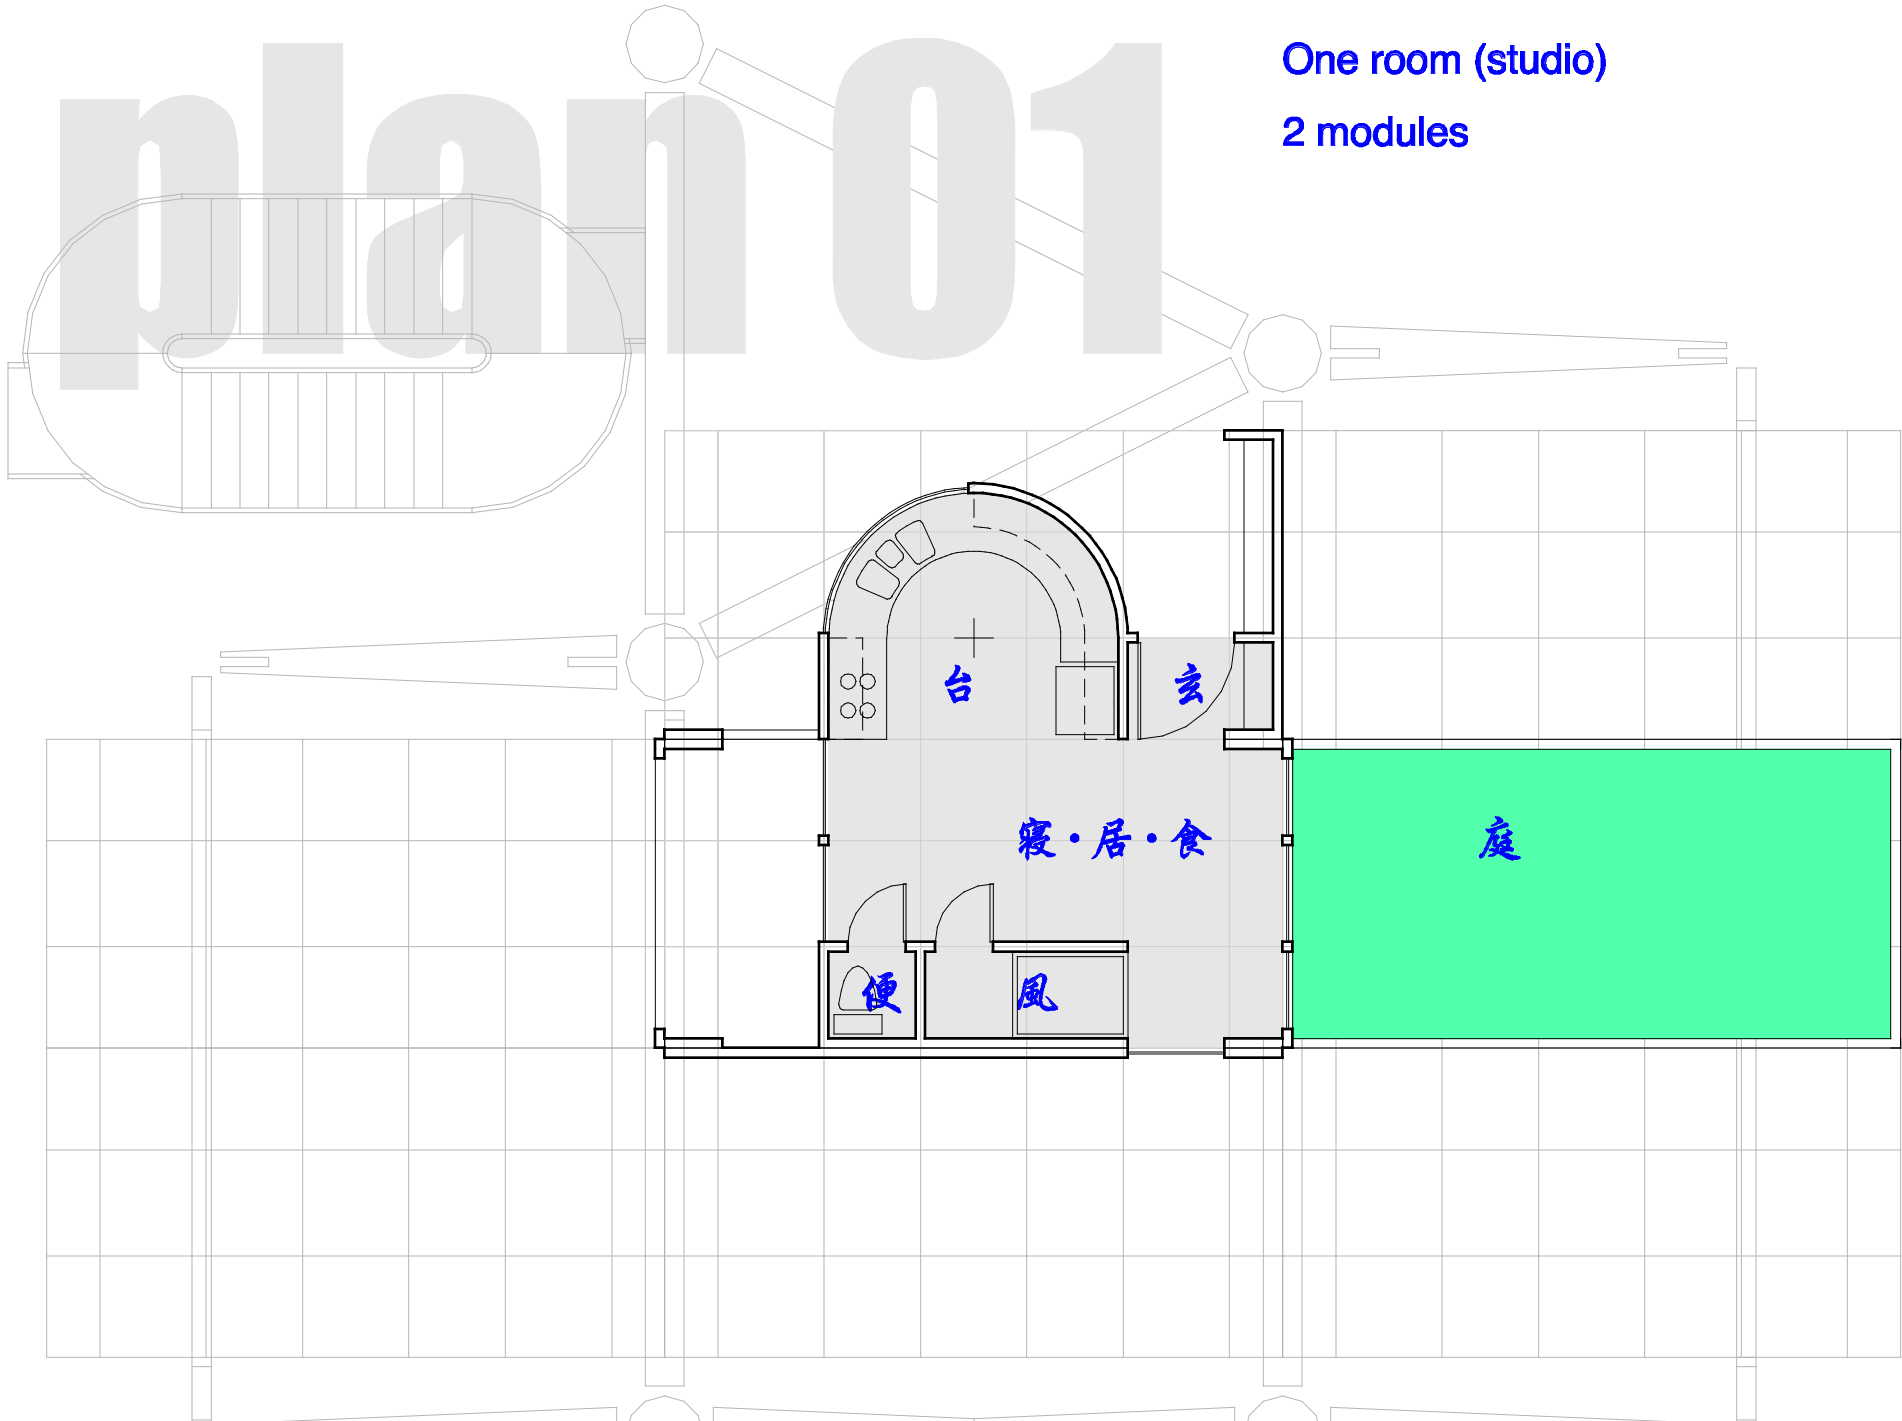

A. Scott Howe, architect 11/2000

plan 02


2DK
3 modules

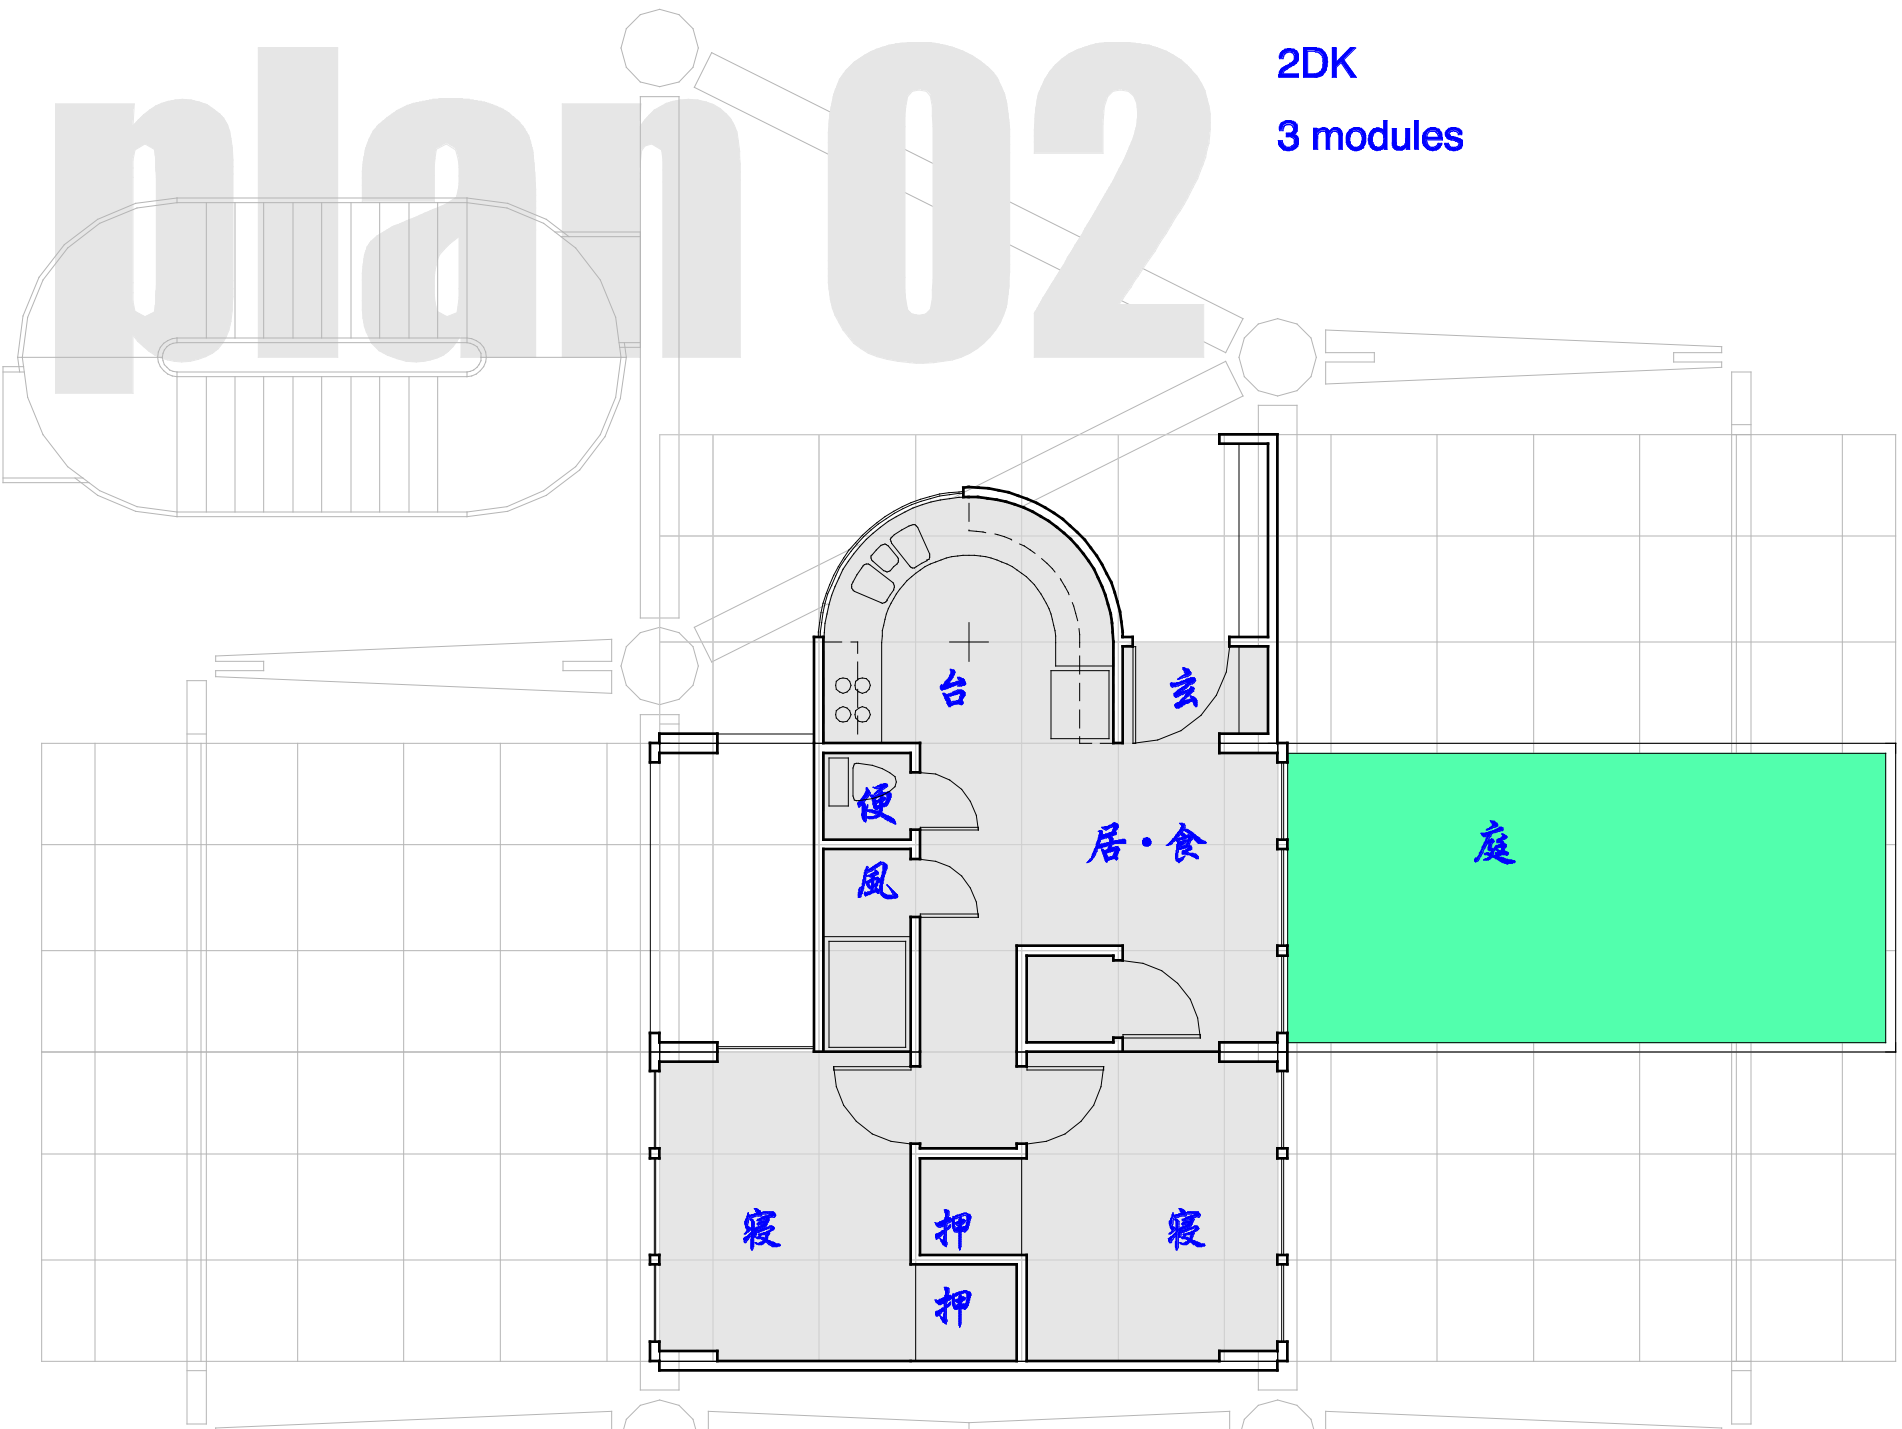

A. Scott Howe, architect 11/2000

plan 03

2LDK
4 modules

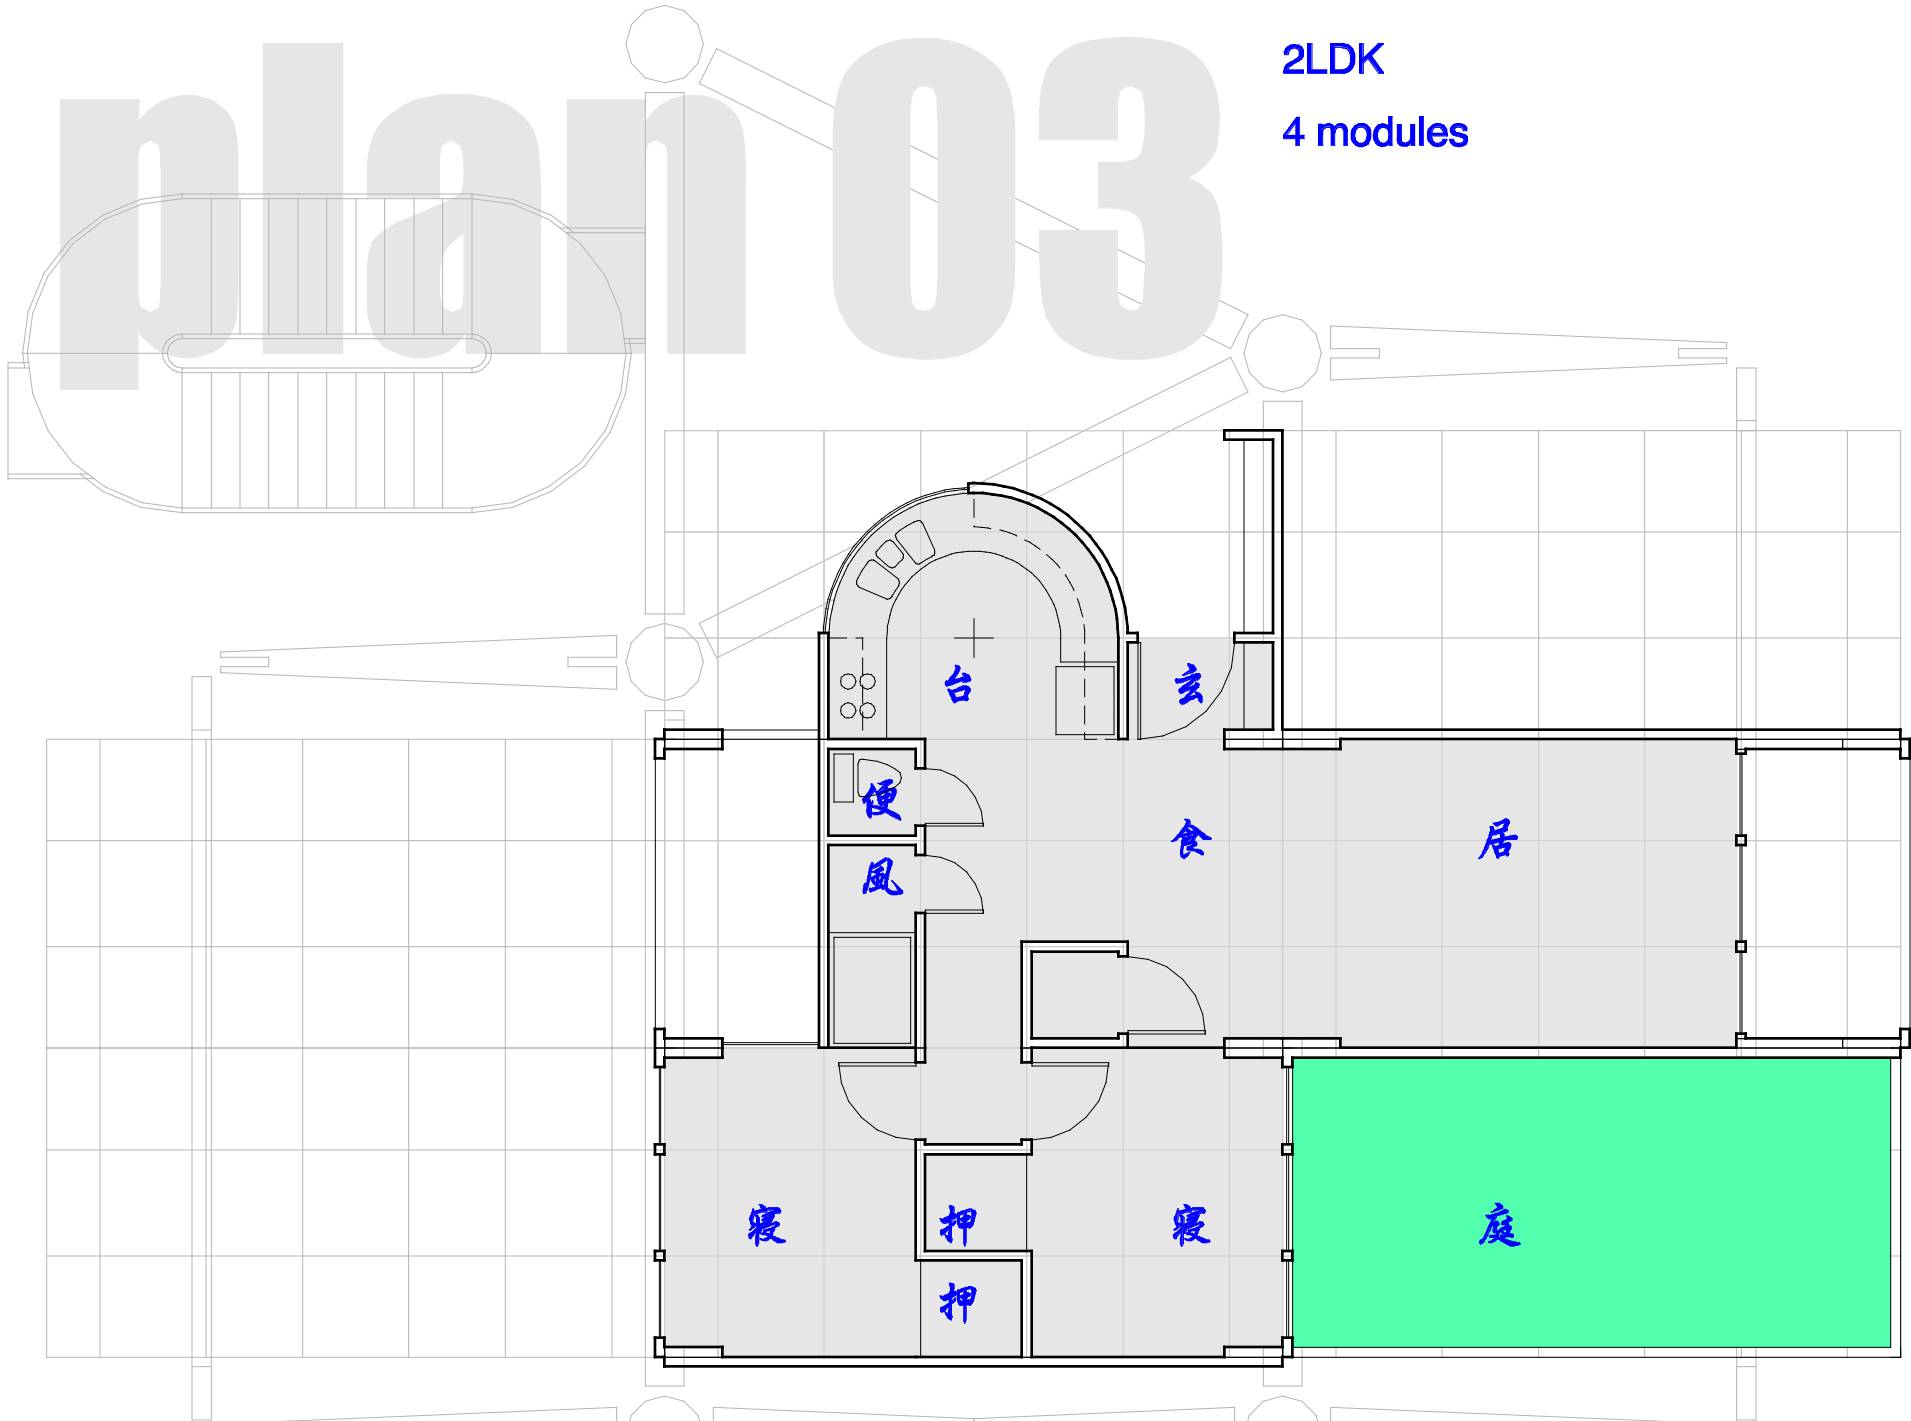


A. Scott Howe, architect 11/2000

plan 04

2LDK


5 modules

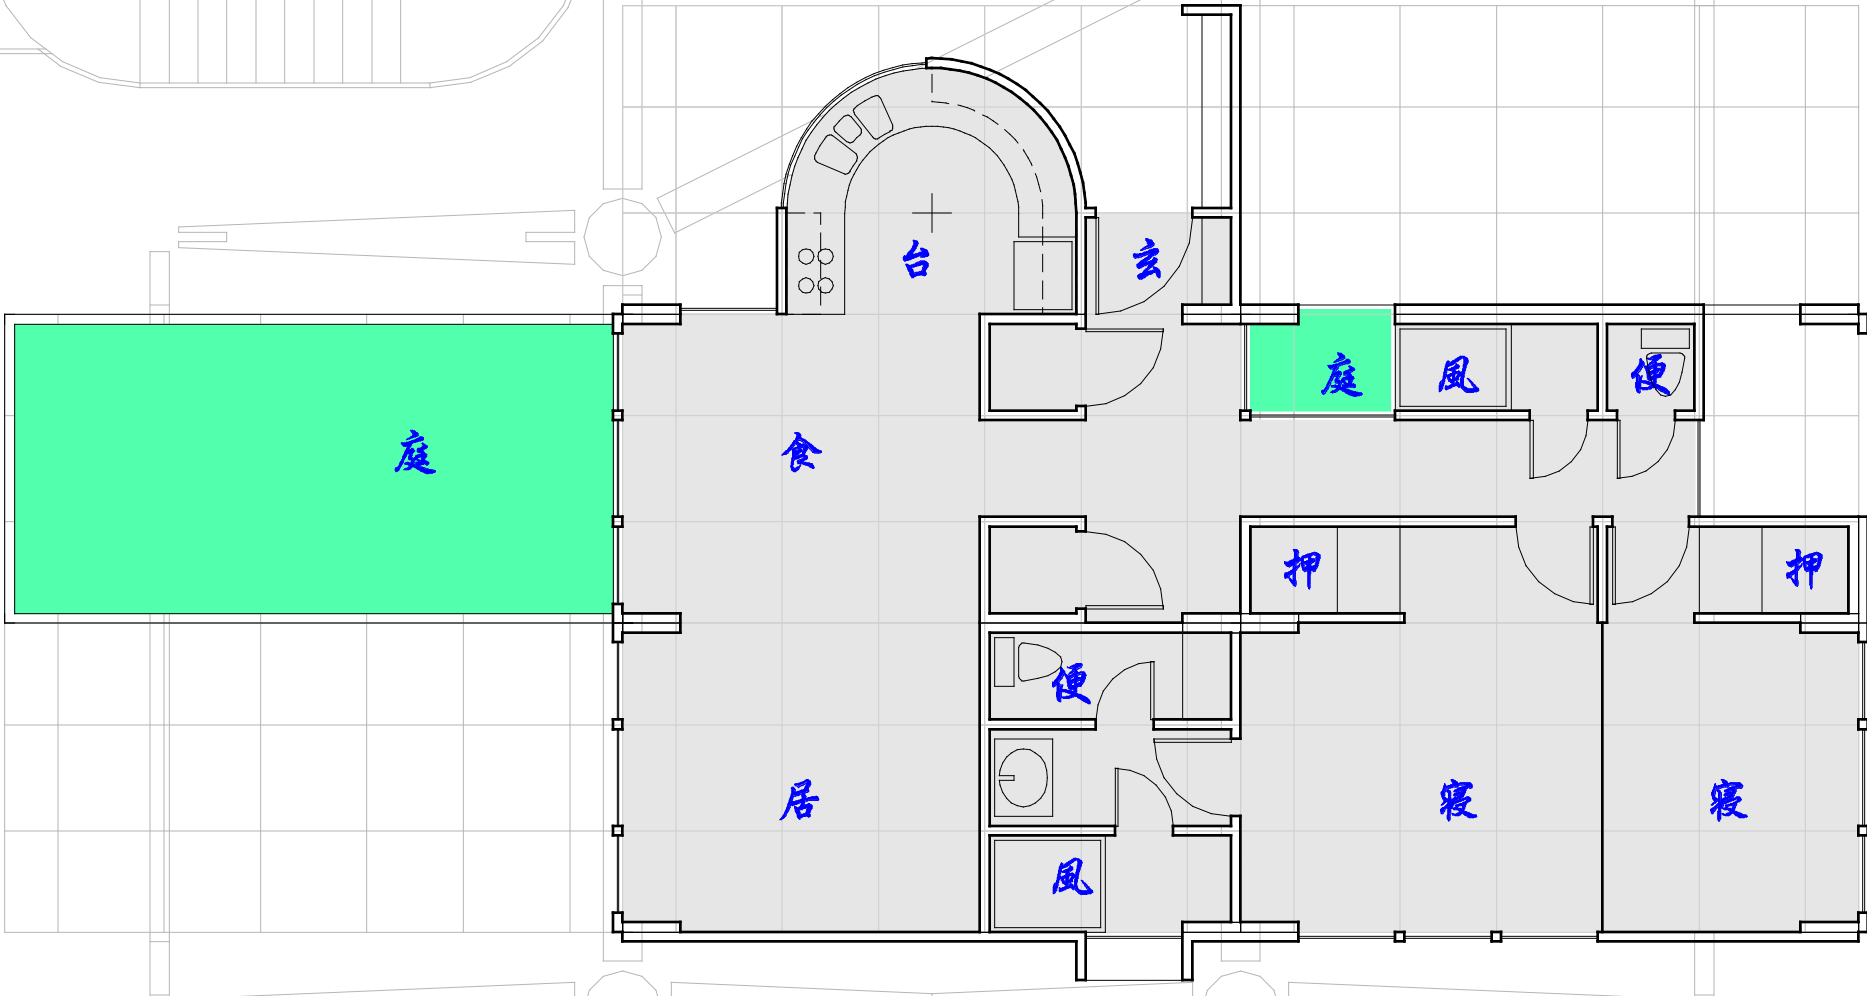

A. Scott Howe, architect 11/2000

plan 05


3LDK
6 modules

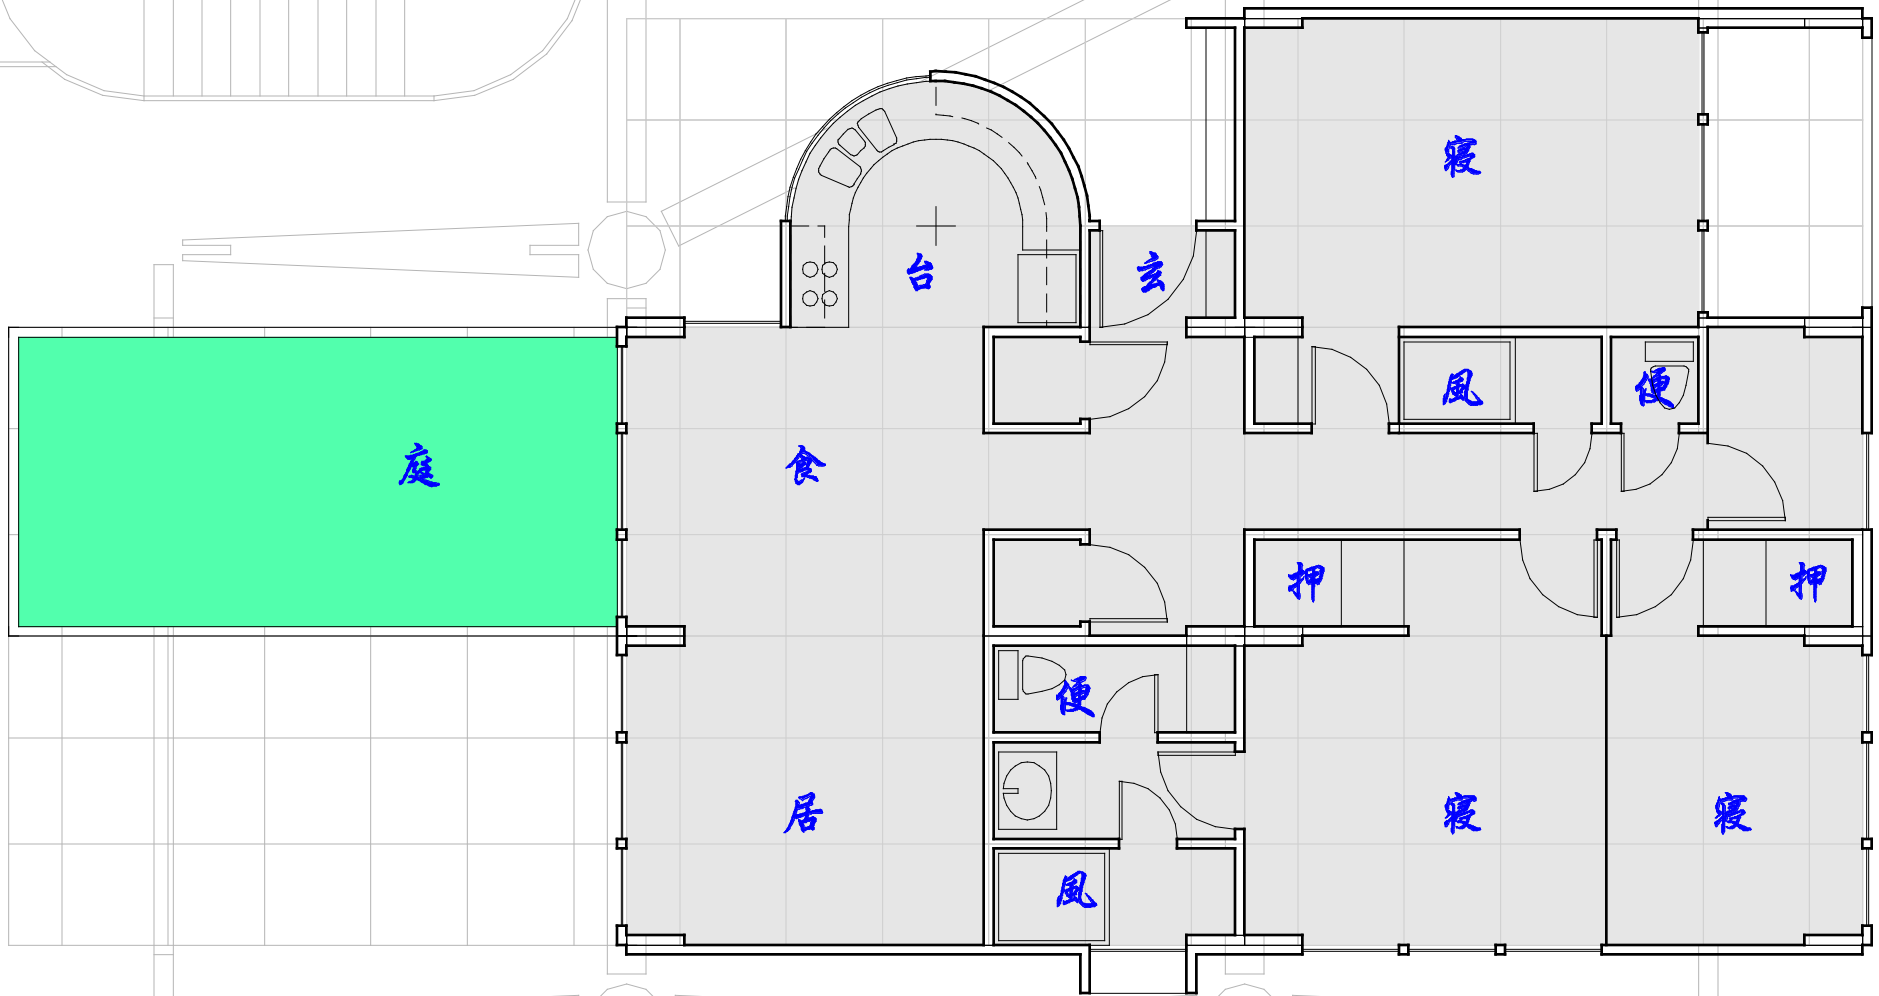

A. Scott Howe, architect 11/2000

plan 06


3LDK
7 modules

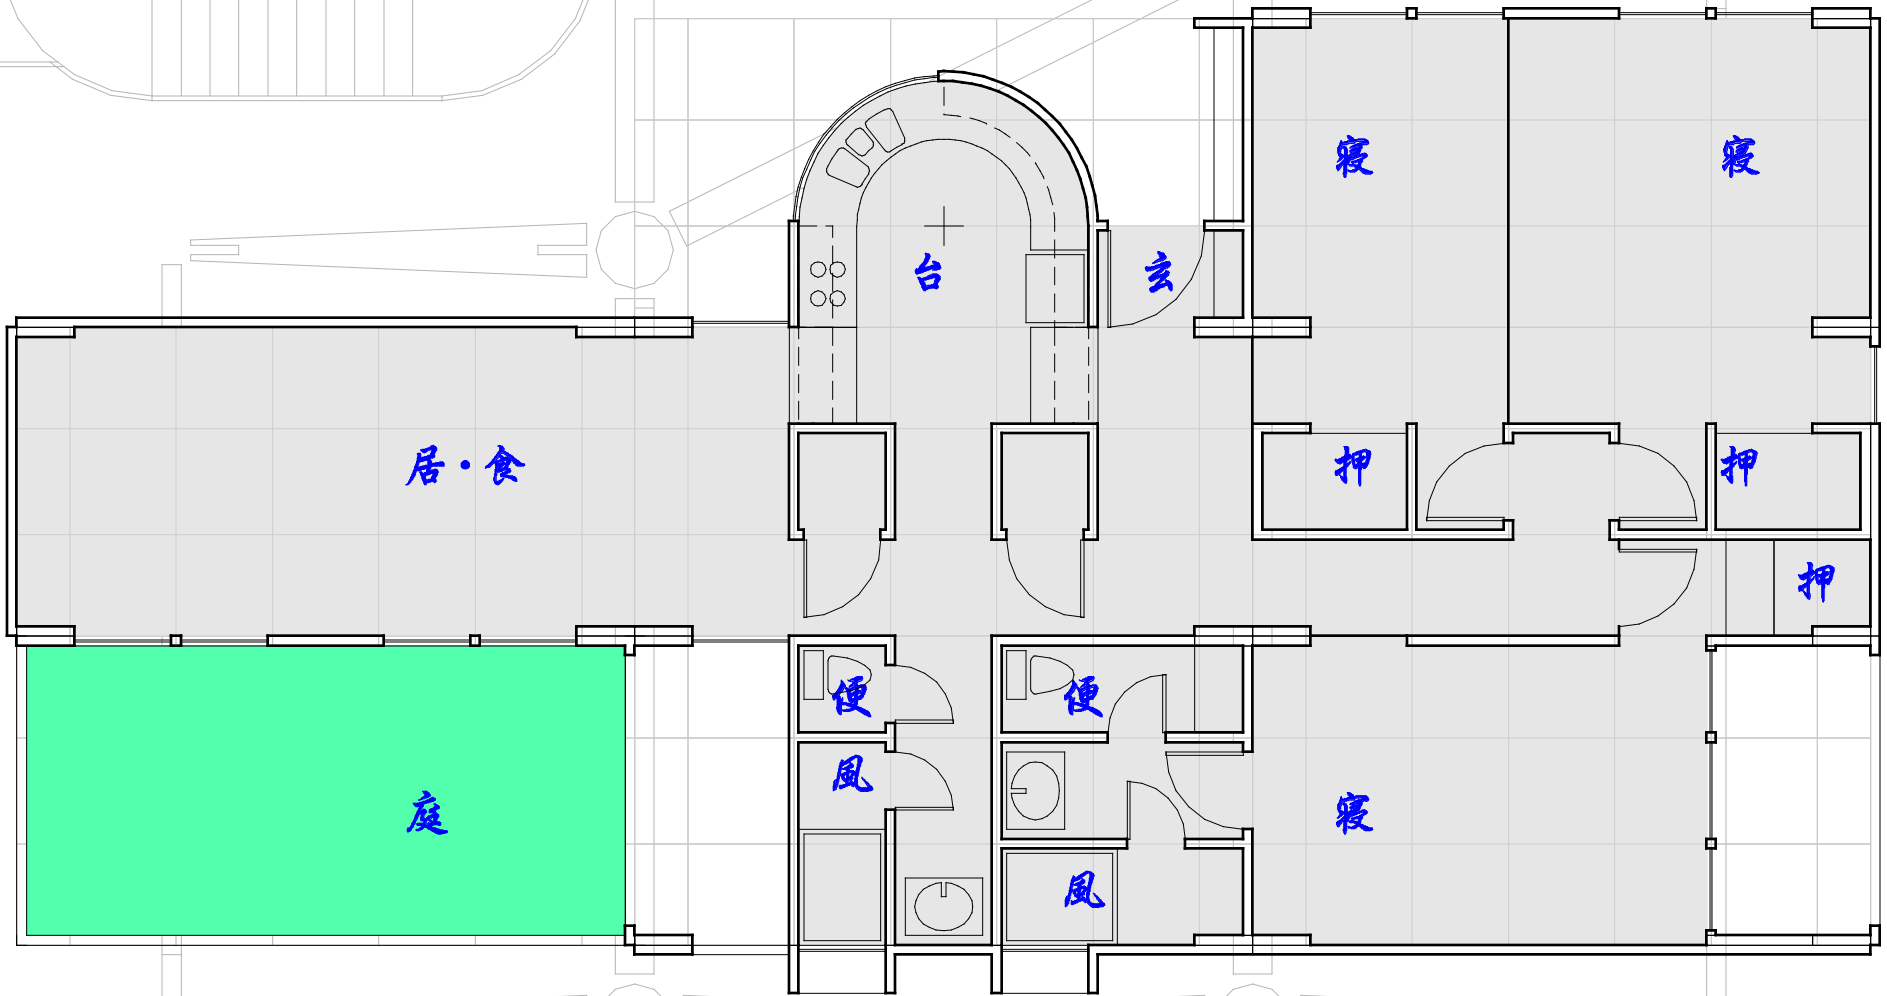

A. Scott Howe, architect 11/2000

plan 07

3LDK / 4LDK
8 modules

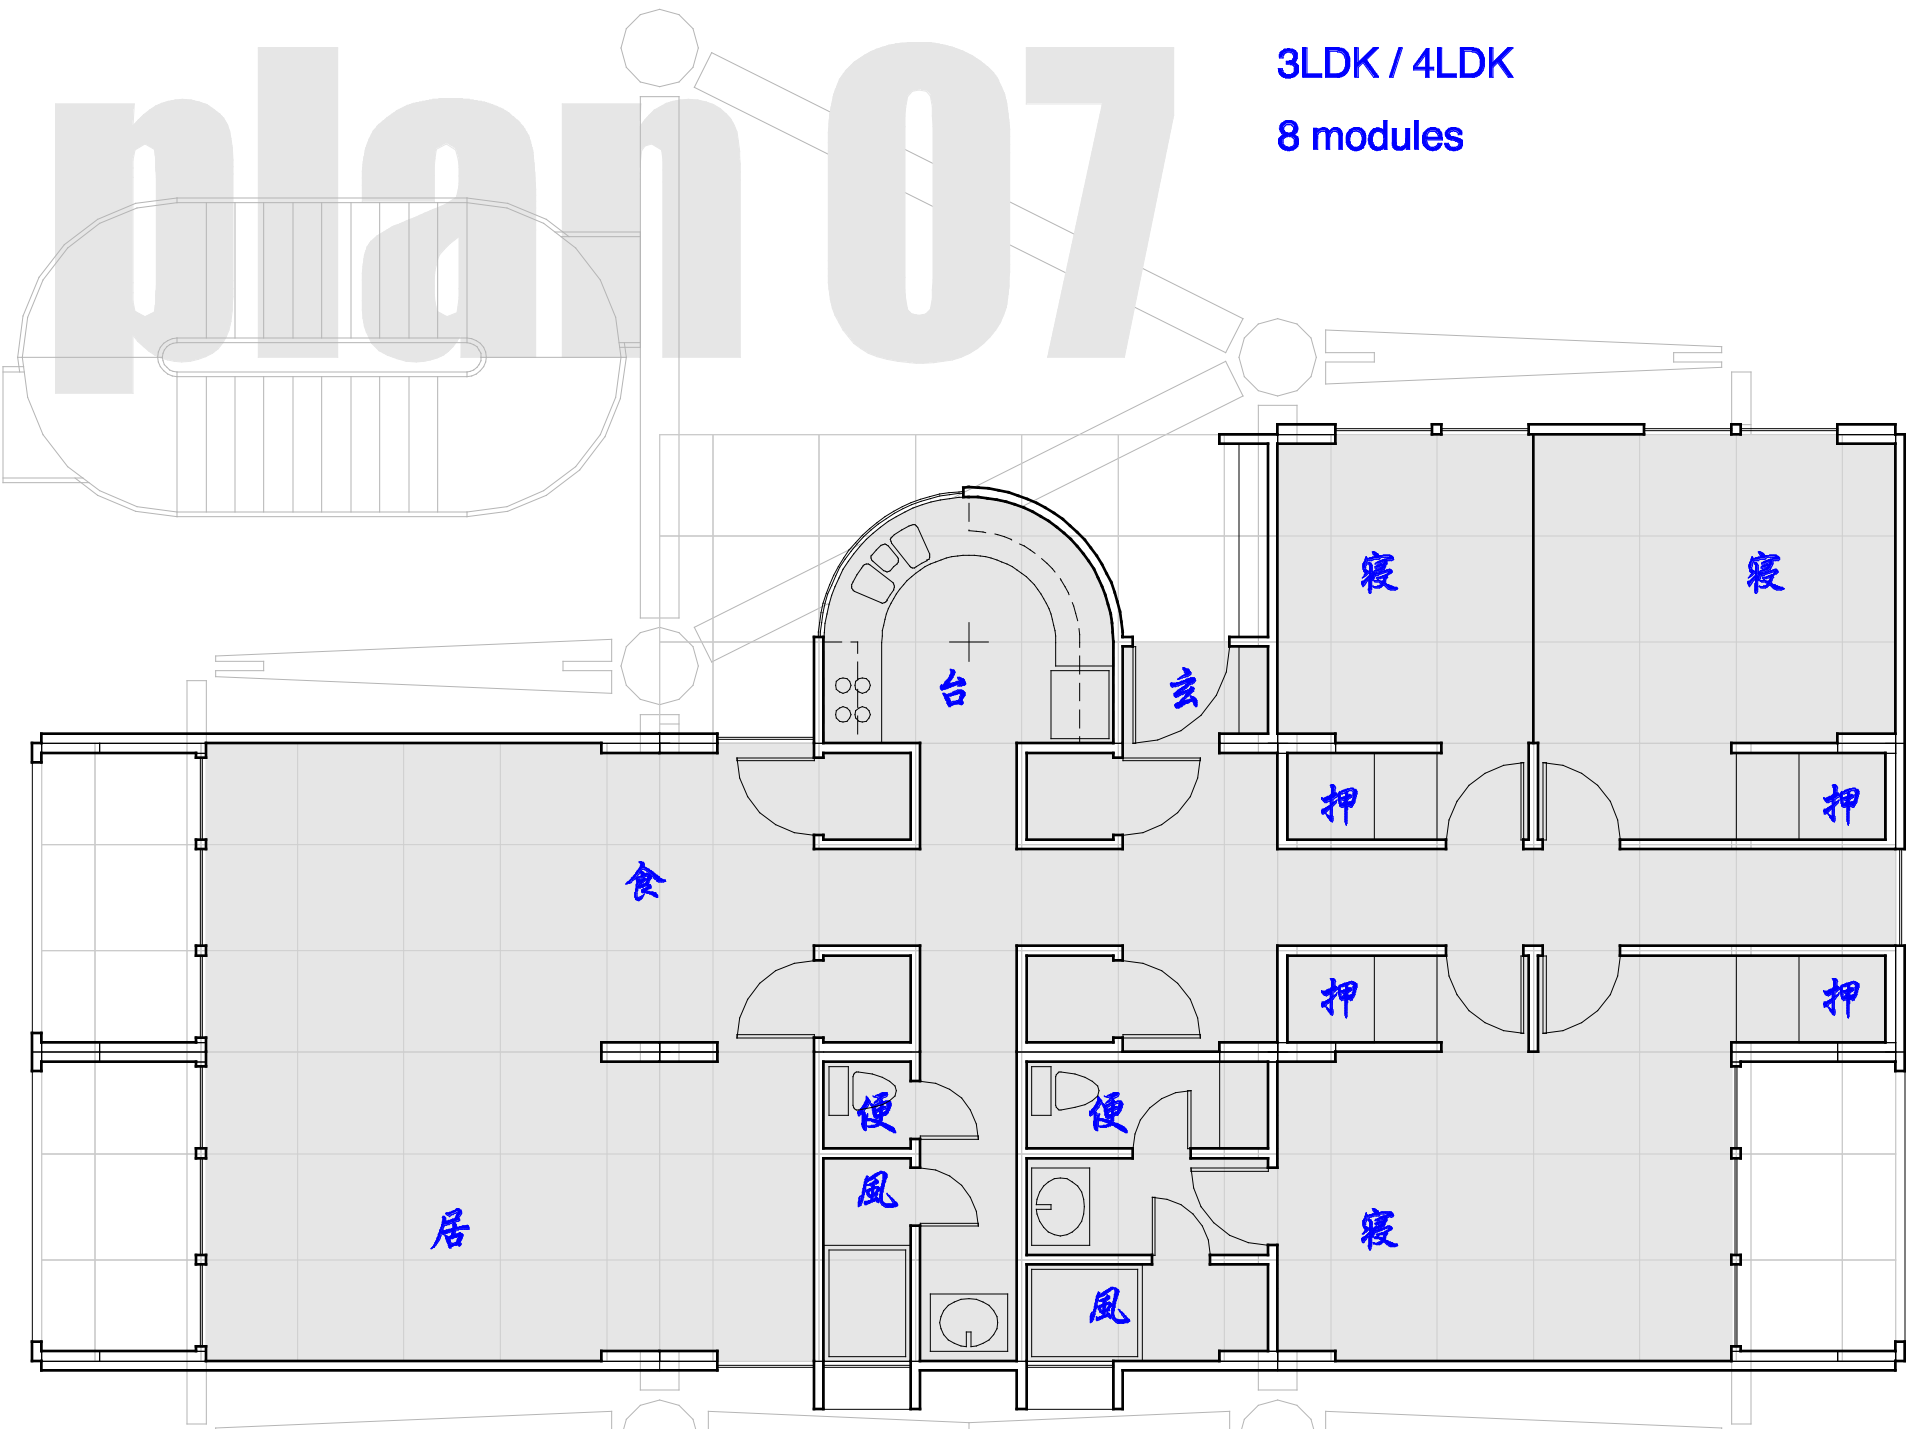

A. Scott Howe, architect 11/2000